


REAR ELEVATION 1:100

SIDE ELEVATION 1:100



FRONT ELEVATION 1:100

SIDE ELEVATION 1:100

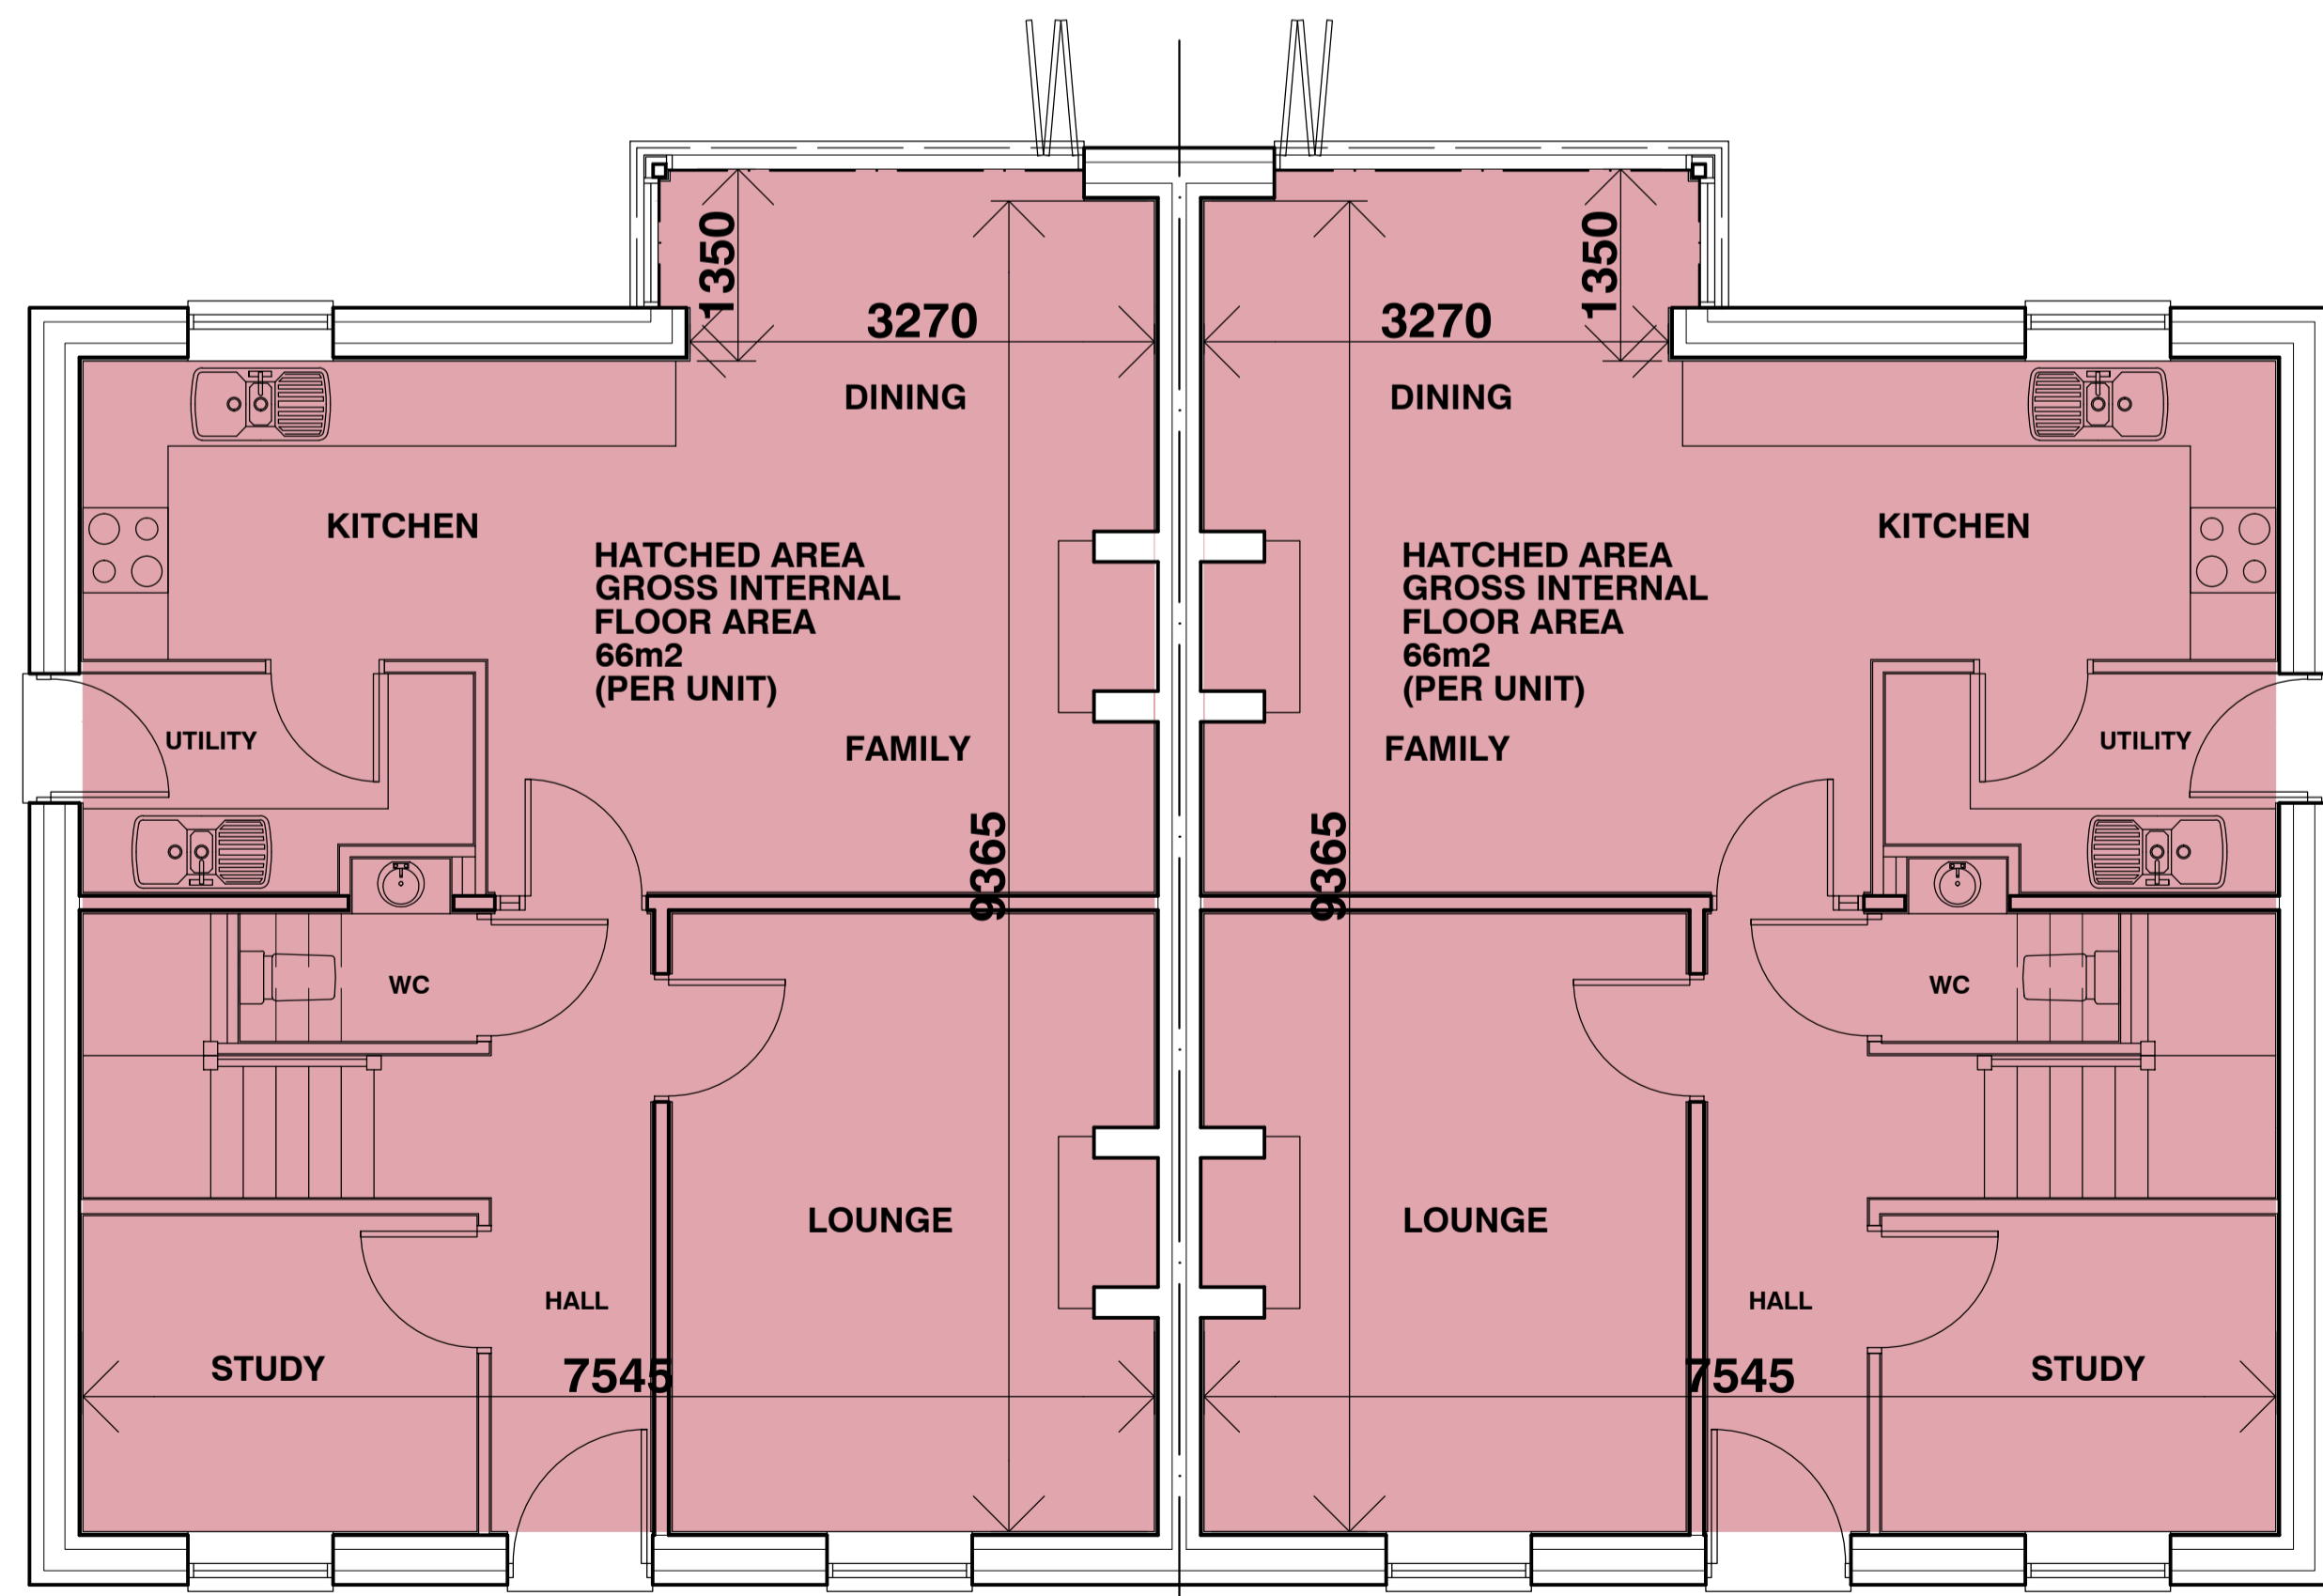

Revision	Date / Initials	Amendments
Client	Mr & Mrs ROSS	
Project	RESIDENTIAL DEVELOPMENT 27 CHARTER LANE CHARNOCK RICHARD CHORLEY	
Drawing Title	PROPOSED PLANS AND ELEVATIONS	
Drawing No.	3434-19-30	Drawn By MF
Scale	1:50 @ A1	Date 29 OCT 2019

CHARTERED ARCHITECT Peter Dickinson R.I.B.A.
 169 Appley Lane North
 Appley Bridge
 Wigan, Lancs
 Tel. No. 01257 252205
 Fax. No. 01257 255286
 E-mail admin@peterdickinson.co.uk