




# Back Ashby Street, Chorley, PR7 3DR - Block 1

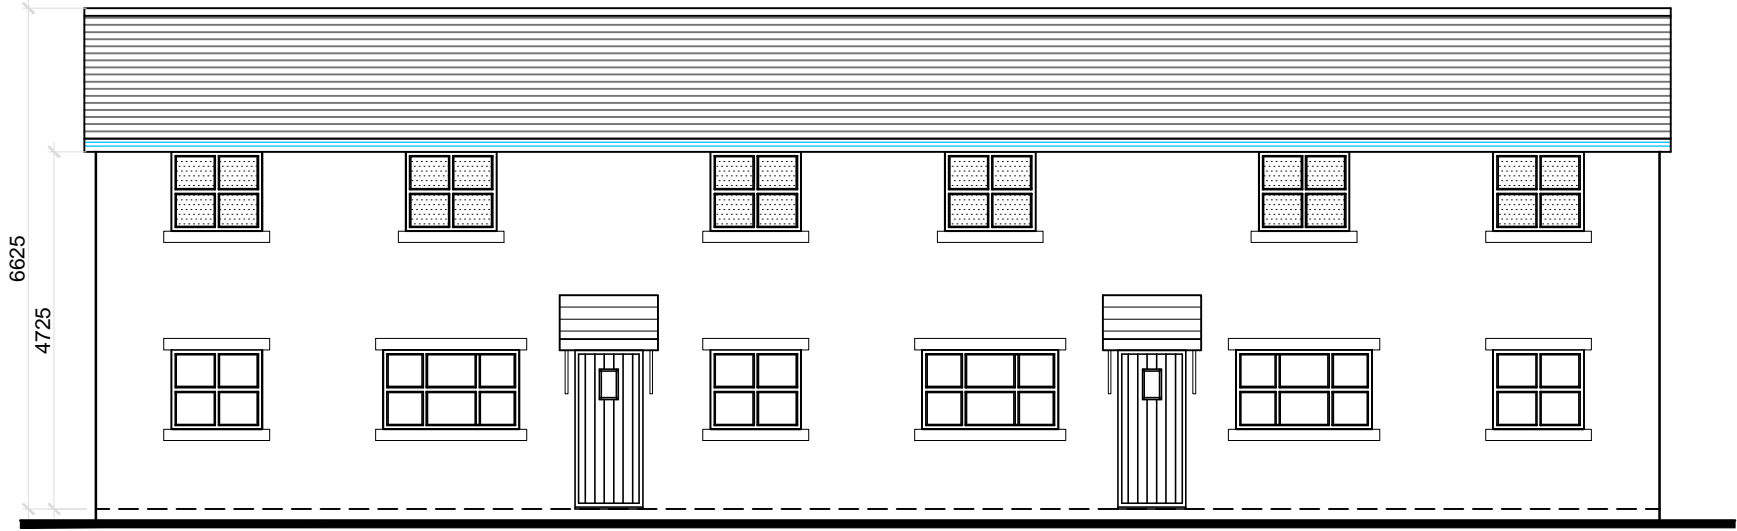


Proposed Front Elevation

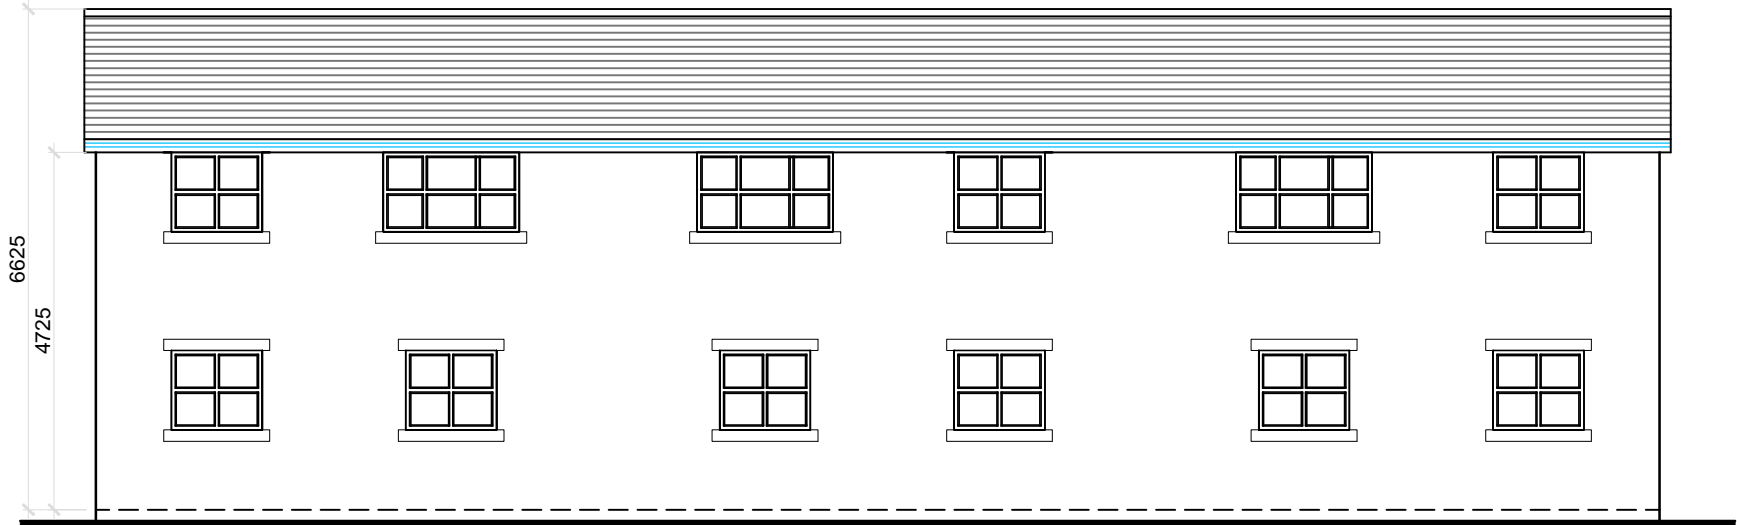


Proposed Rear Elevation

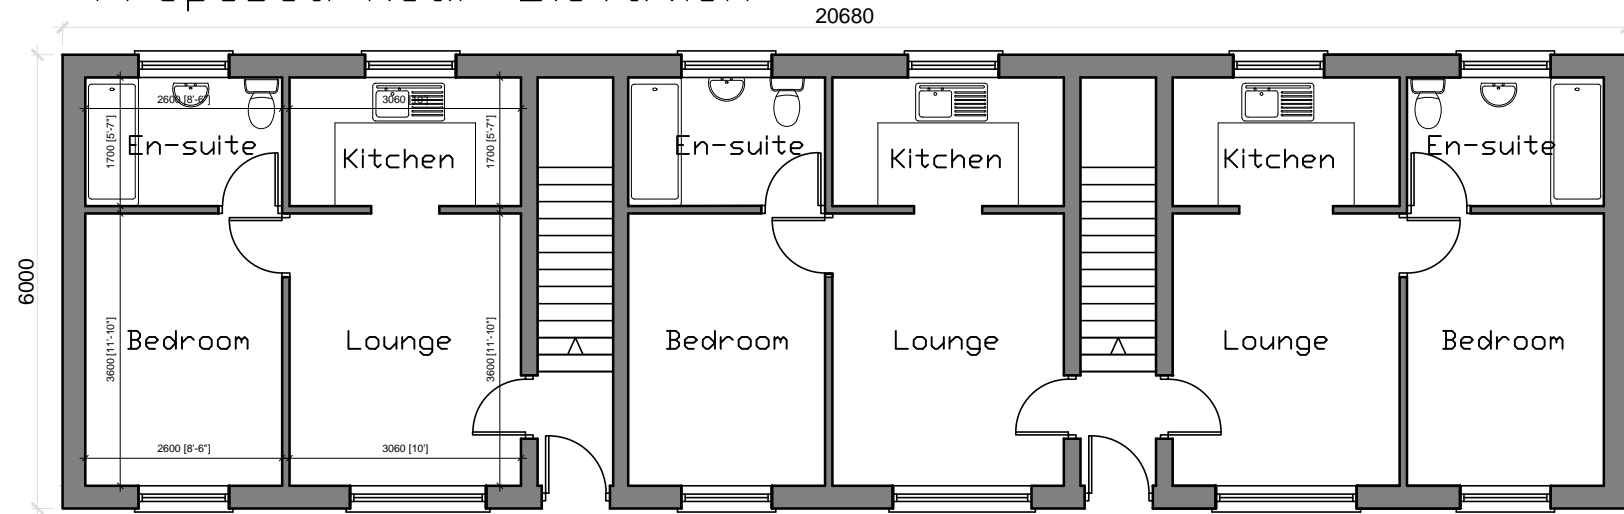


Proposed Ground Floor Plan

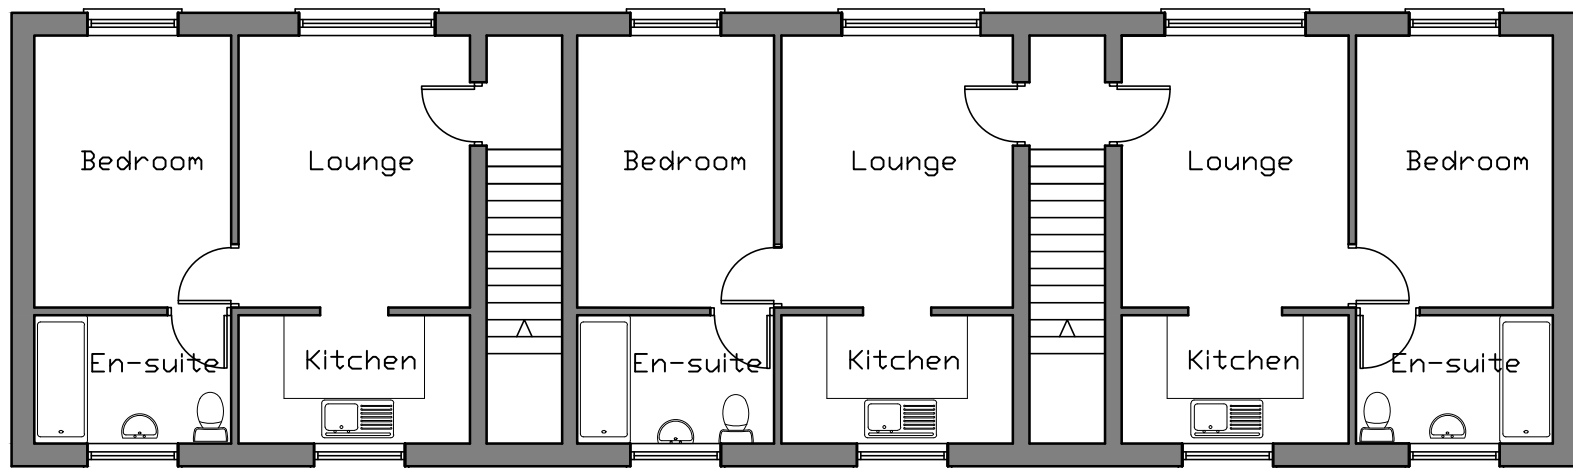

Proposed First Floor Plan

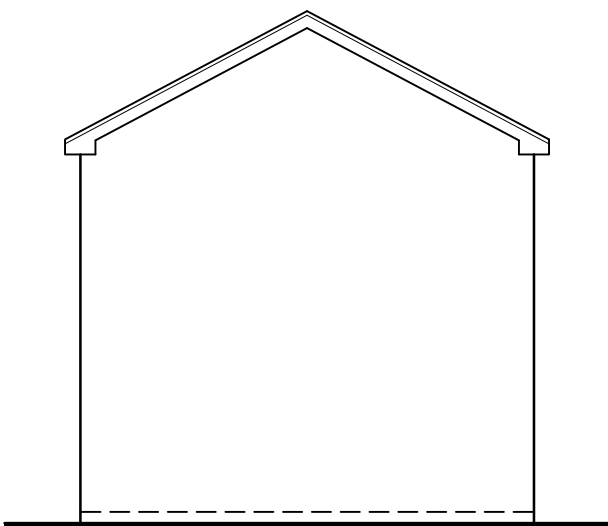

Side Elevation

 <b>bpd Architecture</b> chartered practice Suite 5, Hearle House, 5 East Terrace Bus. Park, Euxton Lane Euxton, Chorley, Lancashire PR7 6TB Tel: 01257 220510 web: www.betterplan.co.uk email: info@betterplan.co.uk			
Project <b>Back Ashby Street, Chorley, PR7 3DR</b>			
Title <b>Proposed Plans and Elevations Block 1</b>			
Scale @ A3 1:100	Date Sept 2015	Ref Job 000	Drawn JSWR
Dwg No <b>000/BAS/PL1</b>			Rev -