




FIRST FLOOR PLAN

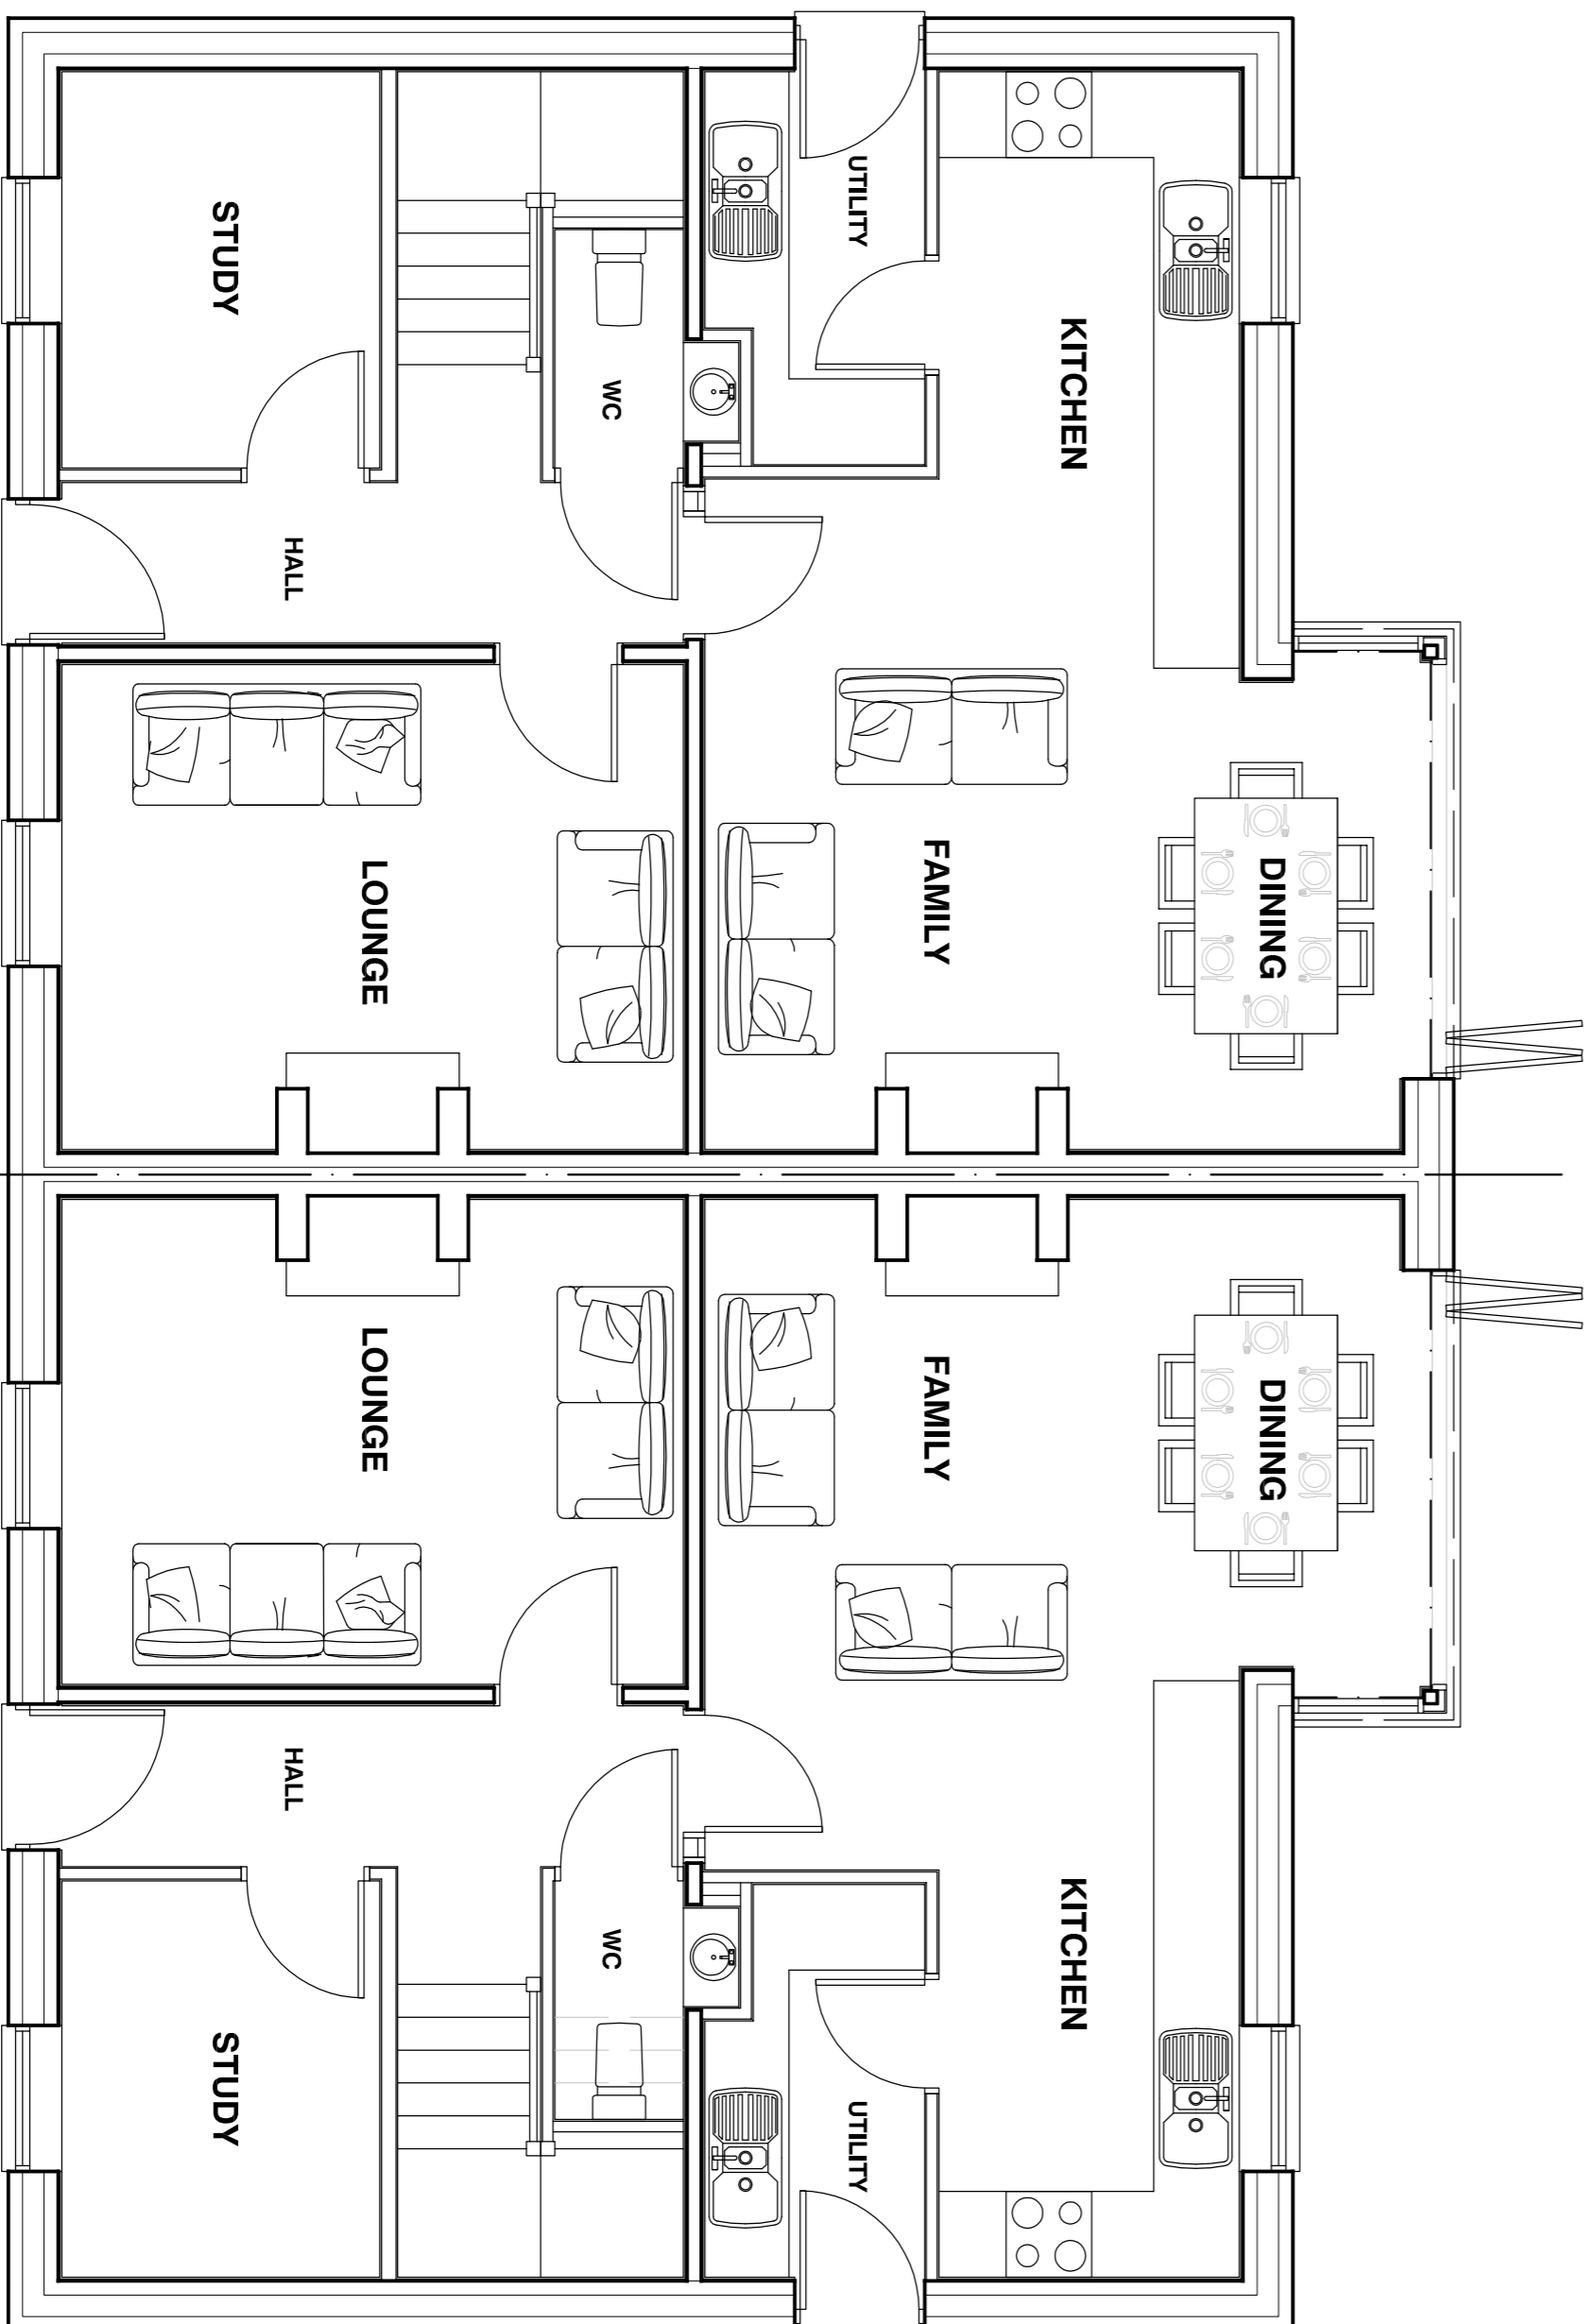


GROUND FLOOR PLAN

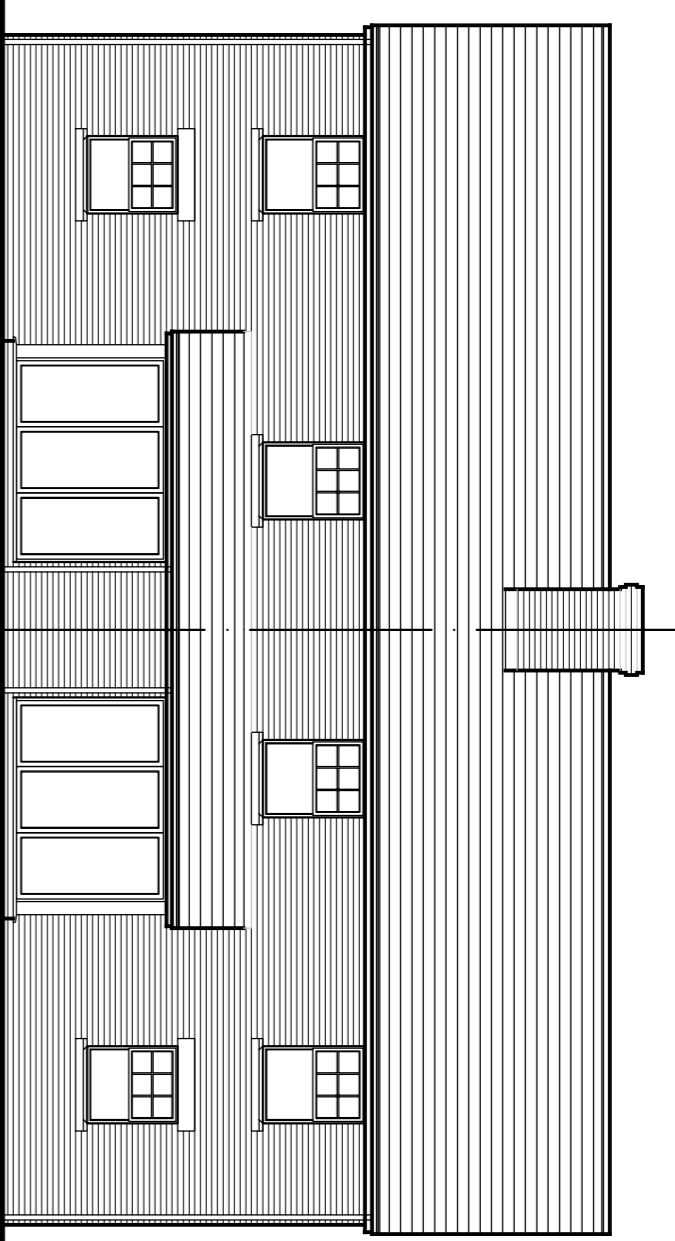


REAR ELEVATION 1:100

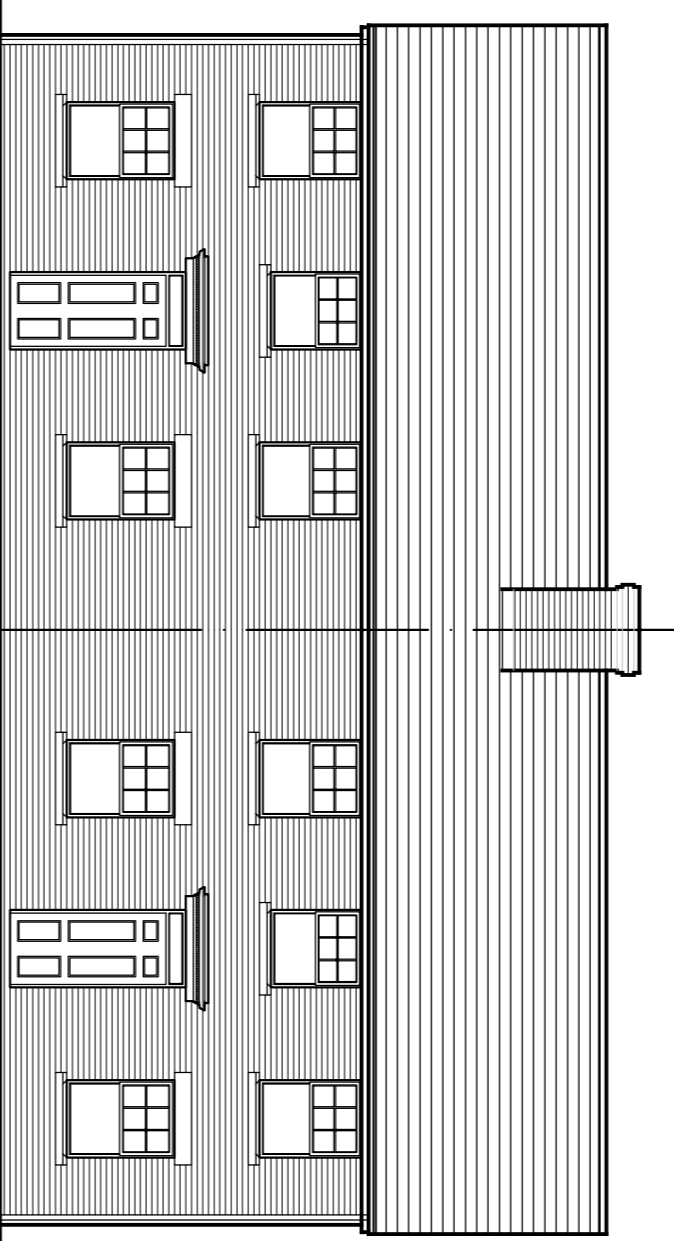

FRONT ELEVATION 1:100

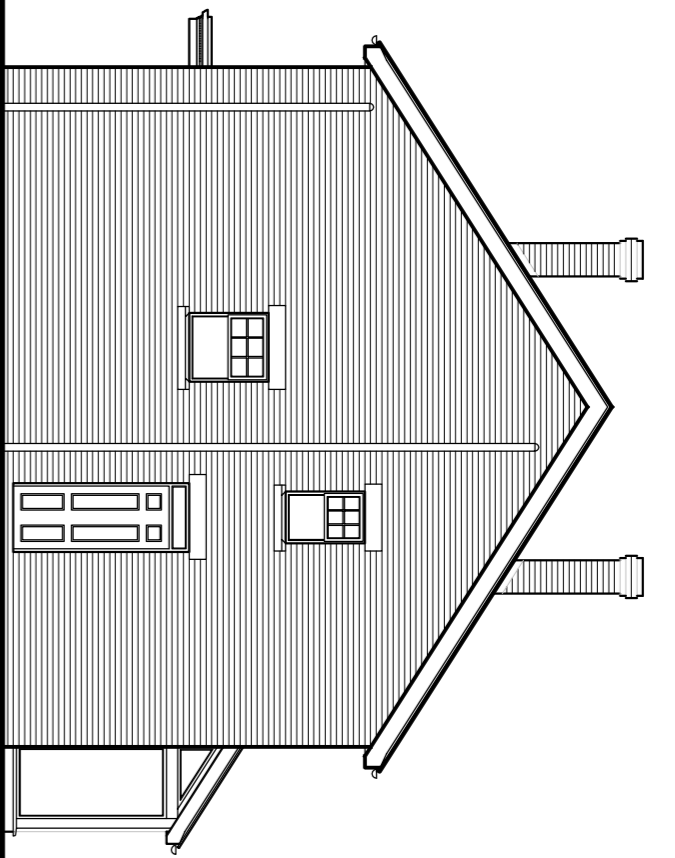

SIDE ELEVATION 1:100

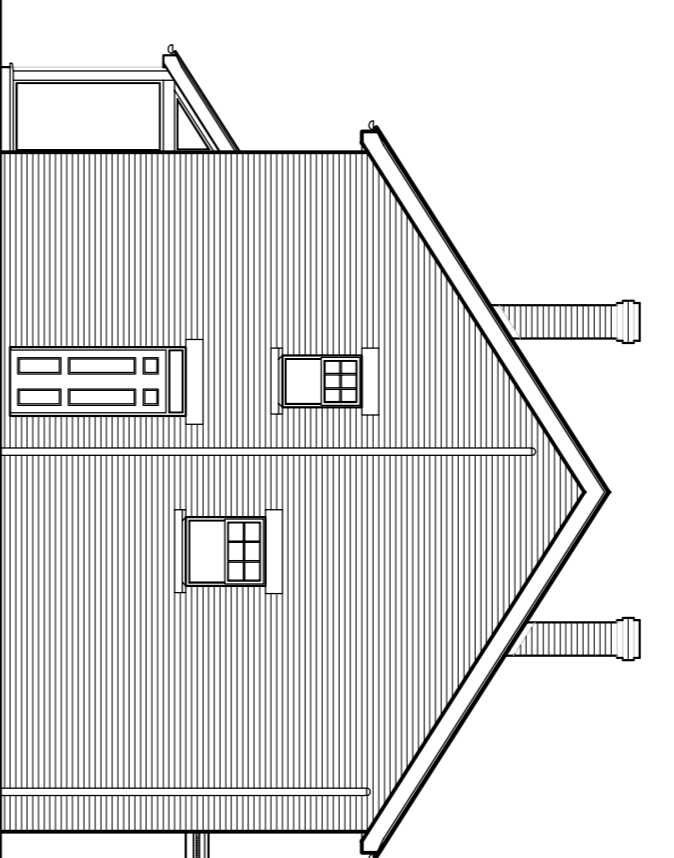

SIDE ELEVATION 1:100

Revision	Date / Details	Amendments
Client	Mr & Mrs ROSS	
Project	RESIDENTIAL DEVELOPMENT 27 CHARTER LANE CHARNOCK RICHARD CHORLEY	
Drawing Title	PROPOSED PLANS AND ELEVATIONS	
Drawing No.	3434-12-34	Drawn By DW
Scale	1:50 @ A1	Date 15 MAR 2022

Peter Dickinson R.I.B.A.
 169 Appleby Lane North
 Appleby Bridge
 Wigan, Lancs
 Tel. No. 01257 252205
 Fax. No. 01257 255256
 E-mail admin@peterdickinson.co.uk

CHARTERED ARCHITECT