



Back Ashby Street, Chorley, PR7 3DR - Block 2

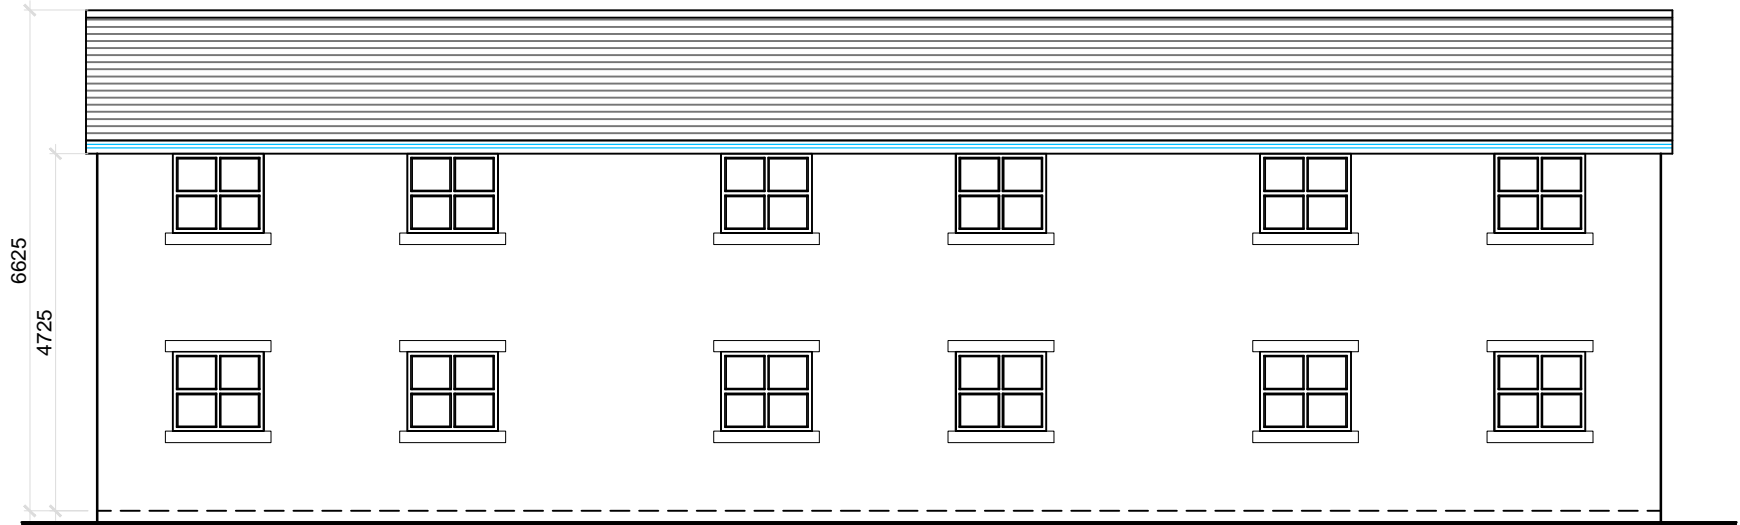

Proposed Front Elevation




Proposed Rear Elevation

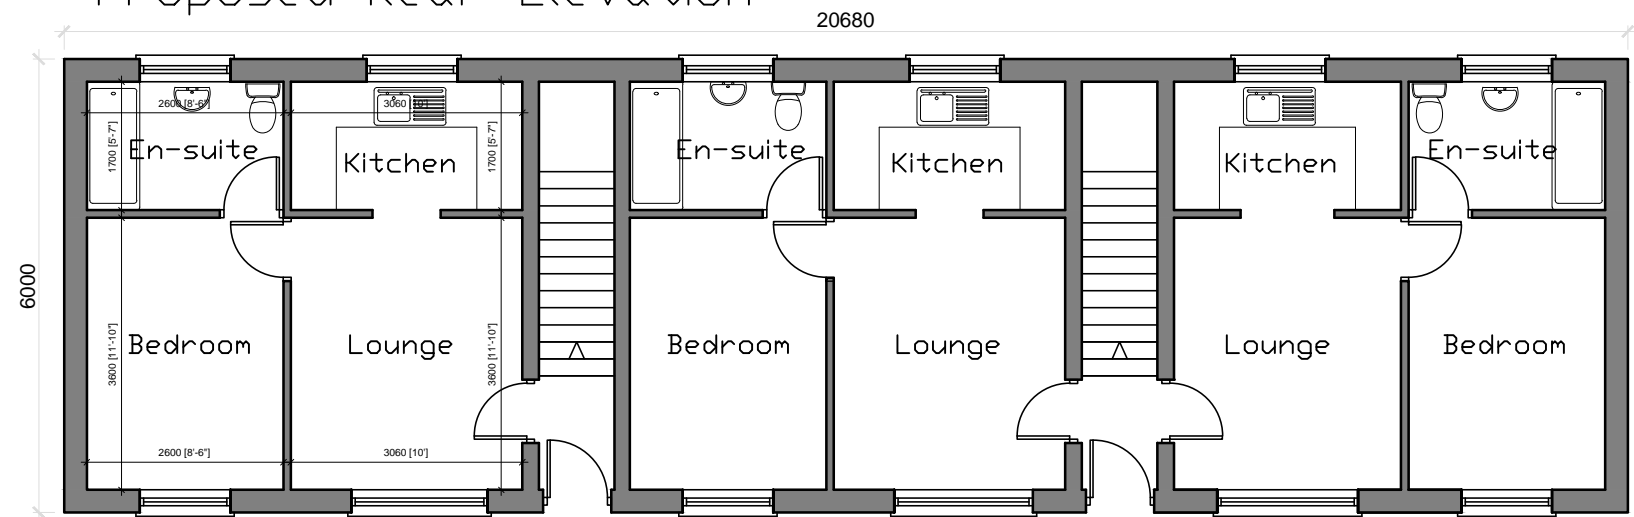


Proposed Ground Floor Plan



Proposed First Floor Plan

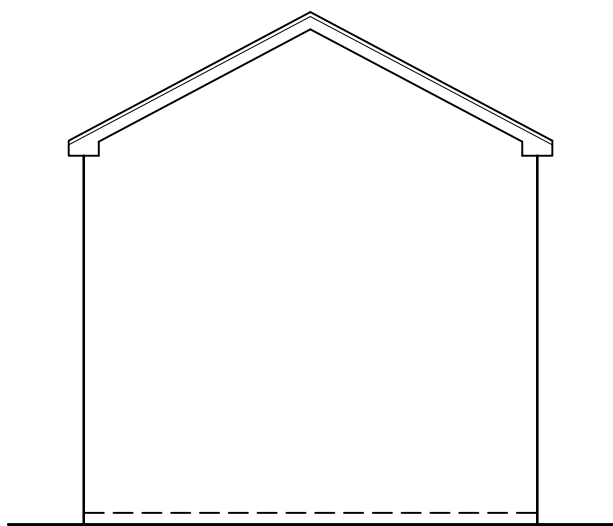

Side Elevation

 bpd Architecture chartered practice Suite 5, Hearle House, 5 East Terrace Bus. Park, Euxton Lane Euxton, Chorley, Lancashire PR7 6TB Tel: 01257 220510 web: www.betterplan.co.uk email: info@betterplan.co.uk			
Project Back Ashby Street, Chorley, PR7 3DR			
Title Proposed Plans and Elevations Block 2			
Scale @ A3 1:100	Date Sept 2015	Ref Job 000	Drawn JSWR
Dwg No 000/BAS/PL2			Rev -