



FRONT of PROPOSED HOUSE, S.E.


FRONT of EXISTING HOUSE No. 108, S.E.

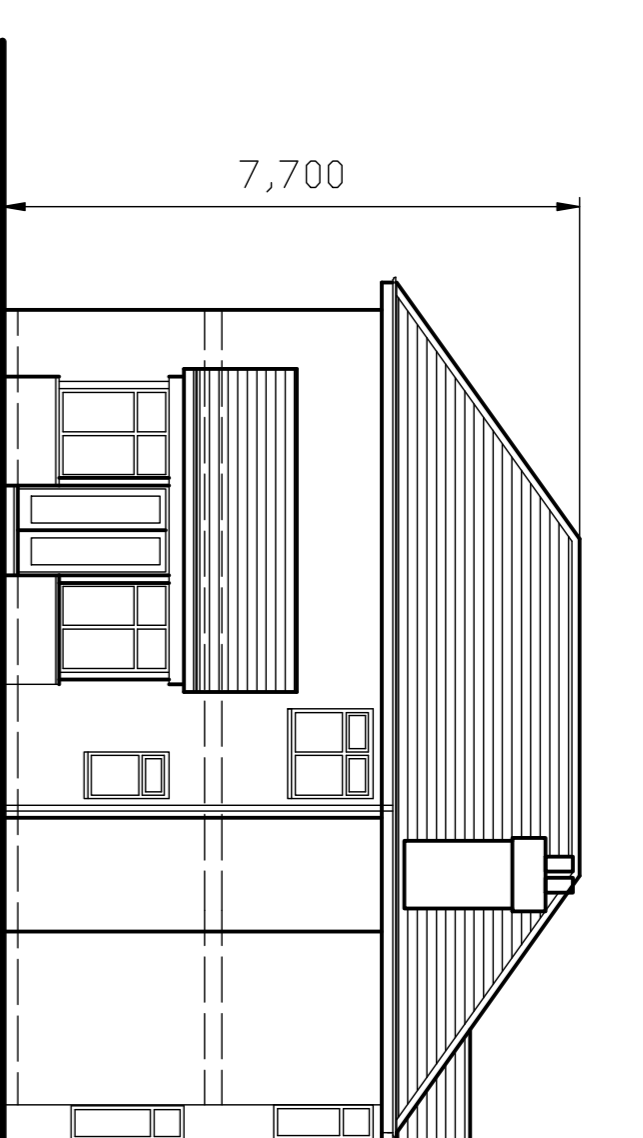


SIDE, S.W.

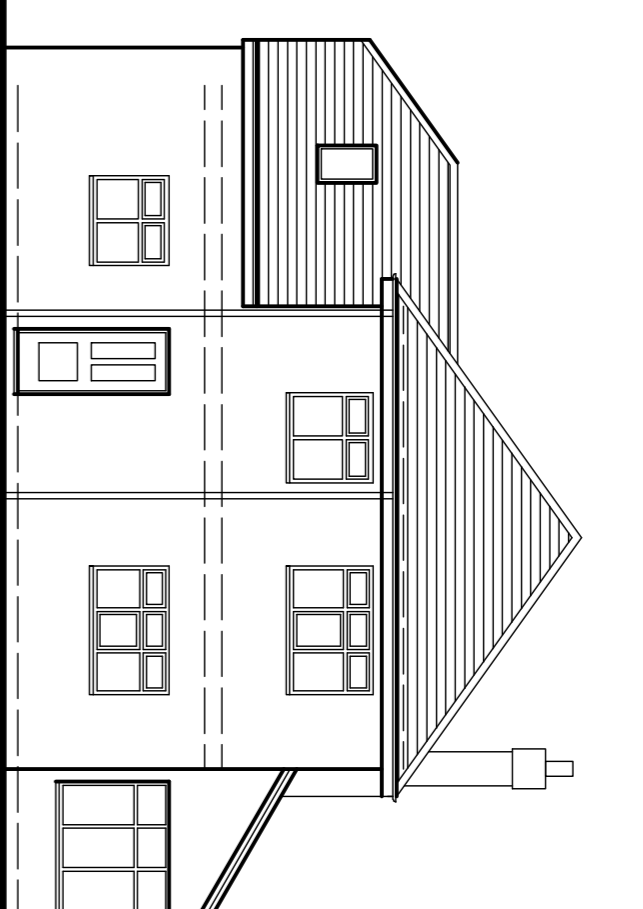



REAR N.W.

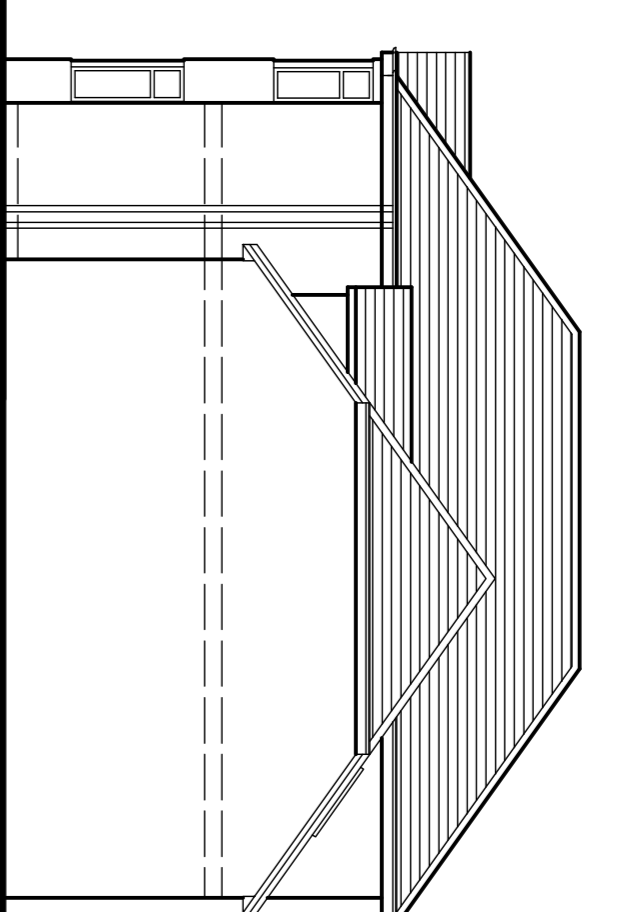

SIDE, N.E.

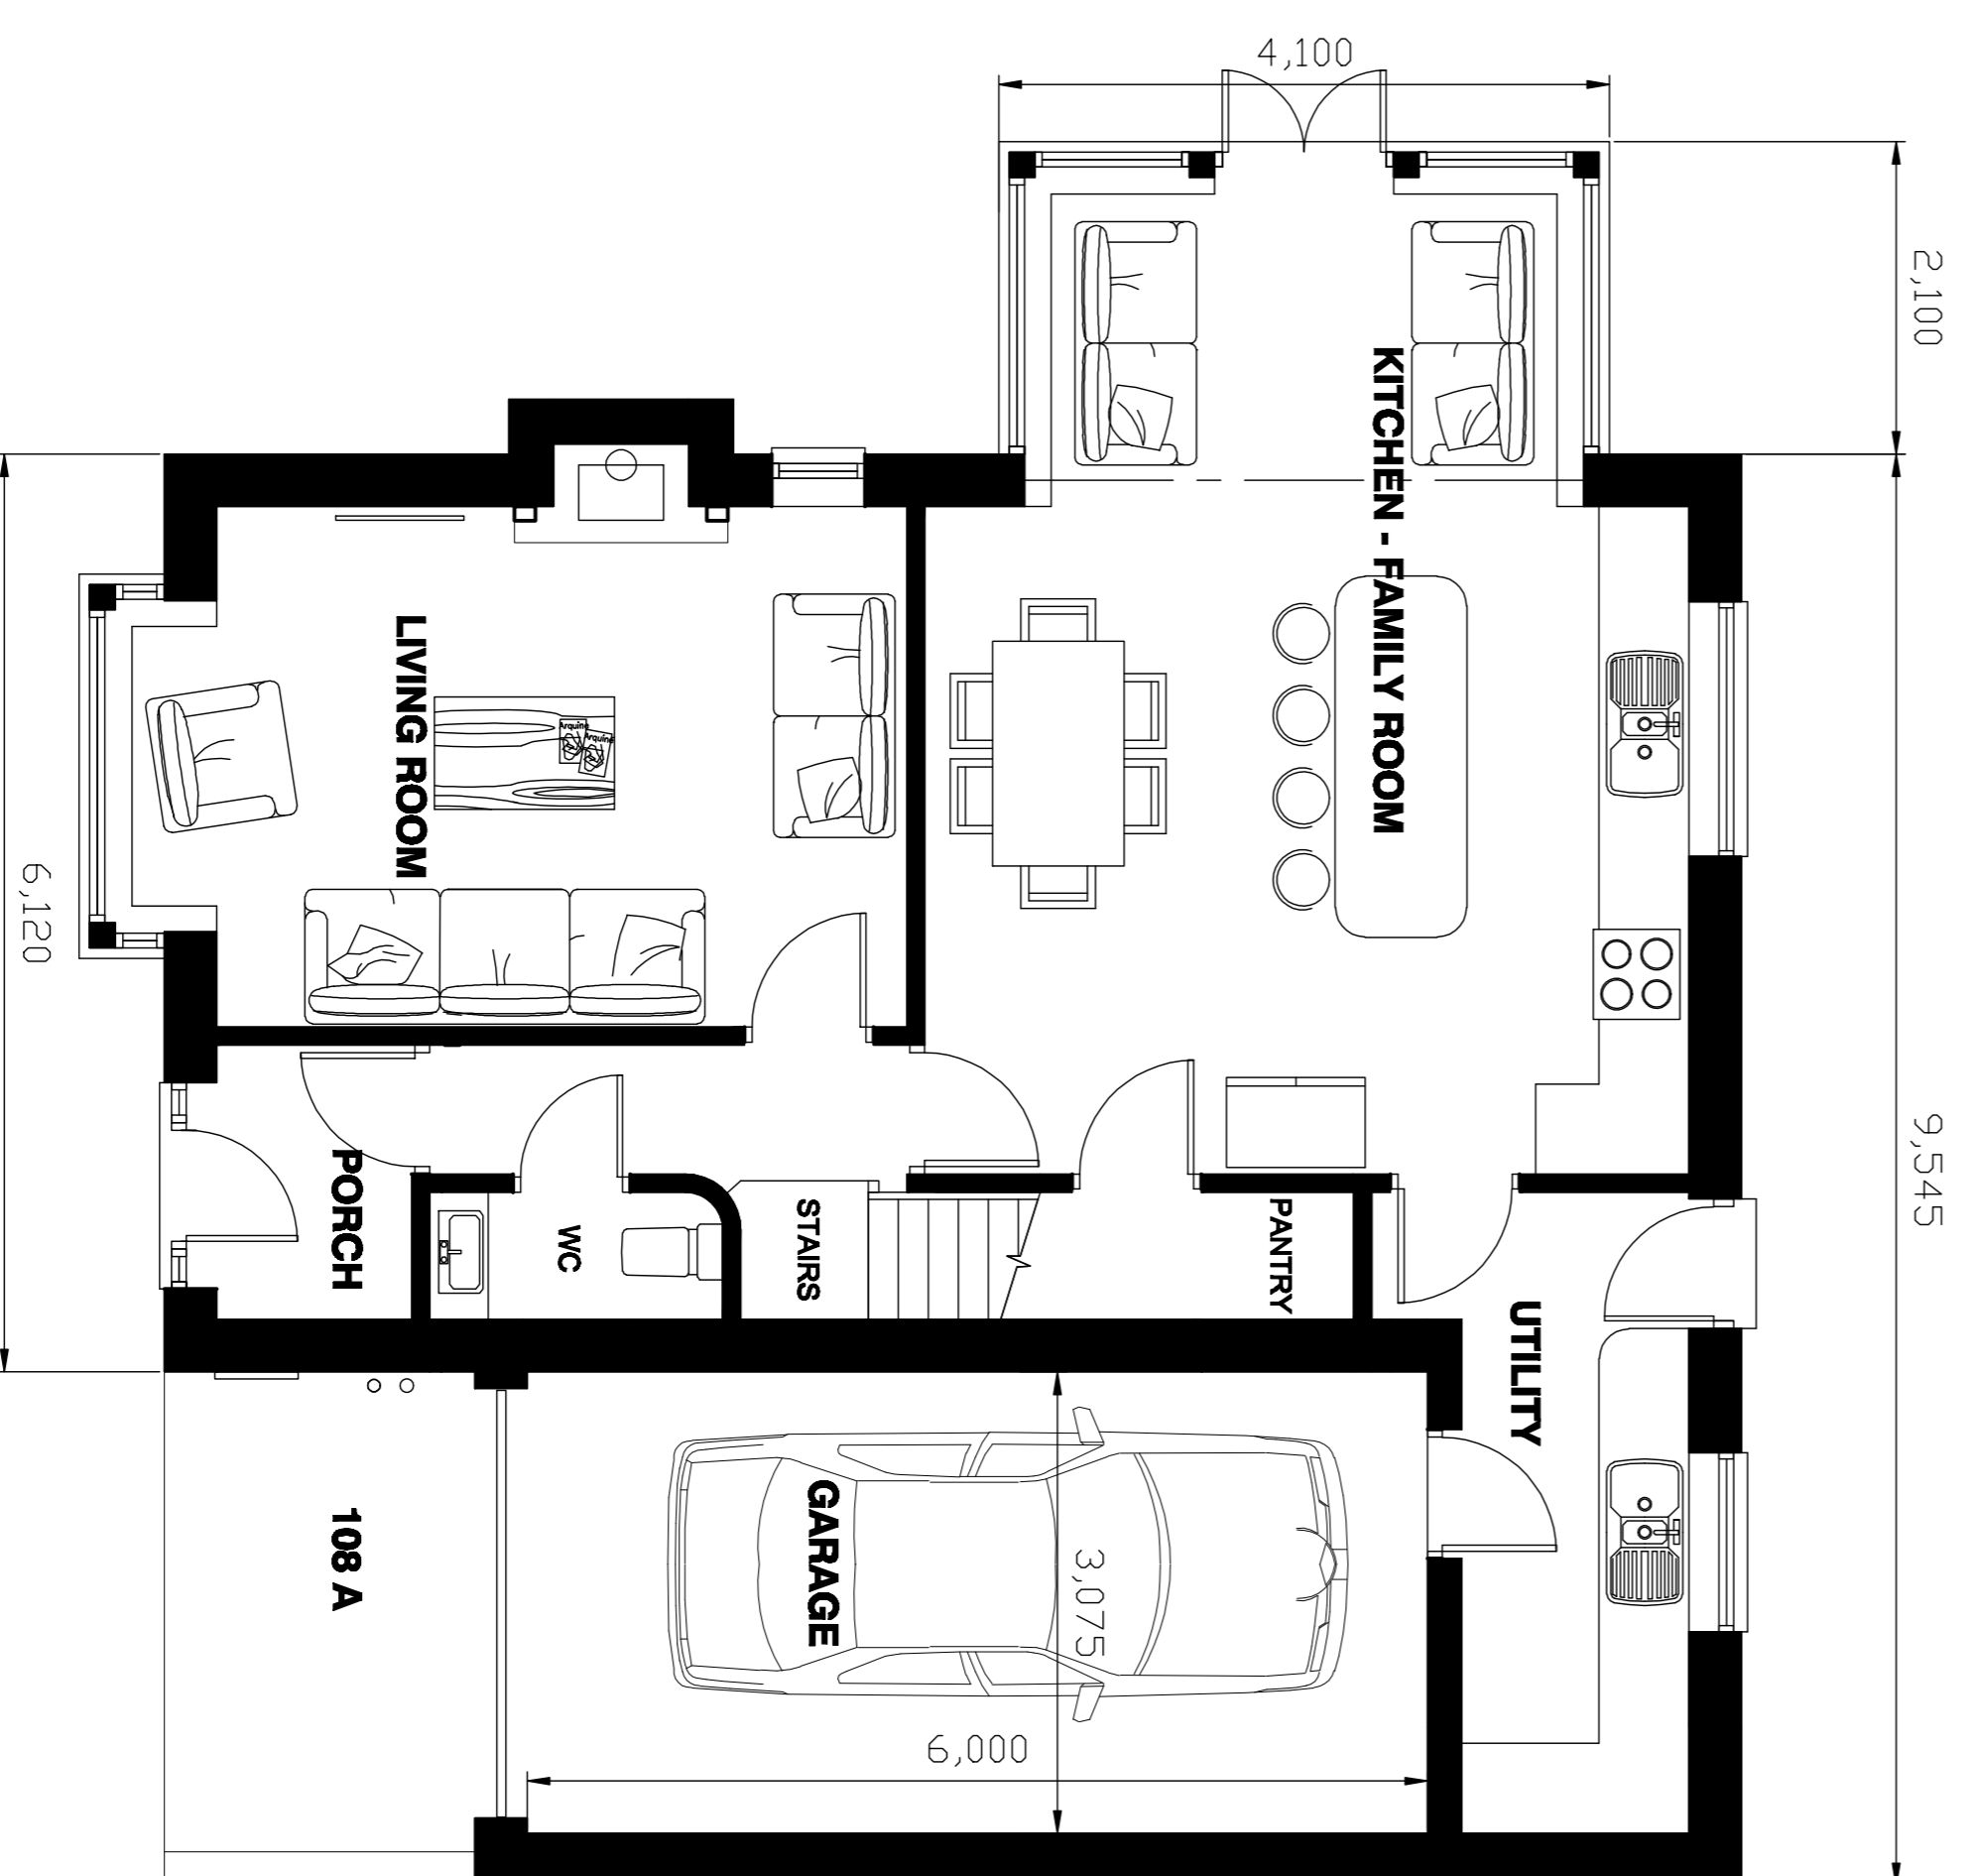

GROUND FLOOR @ 1:50

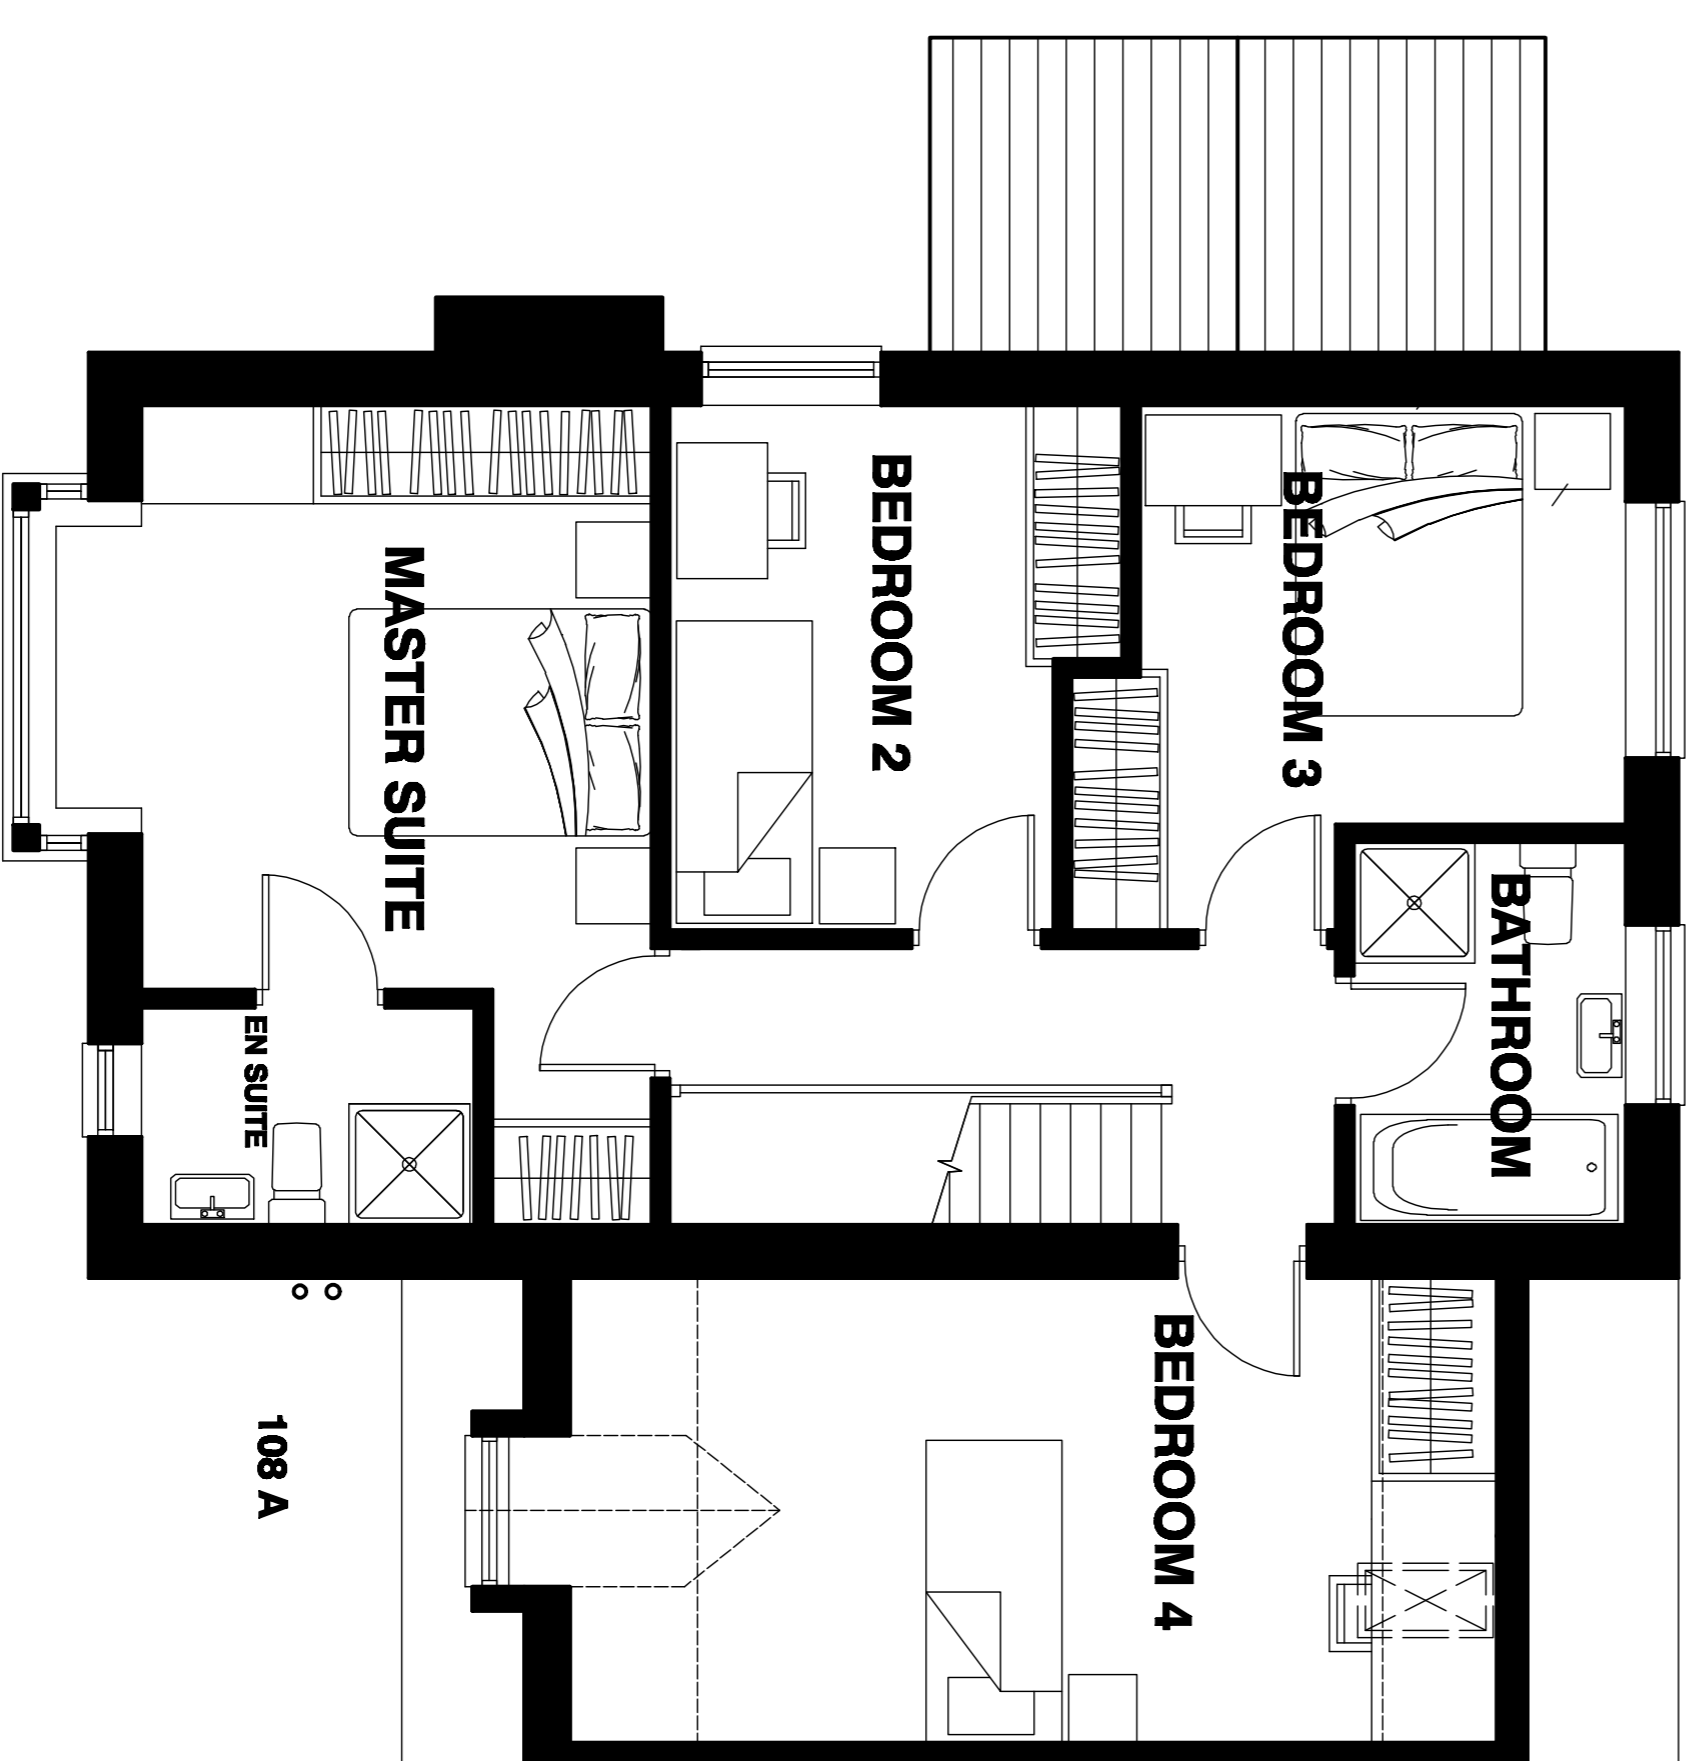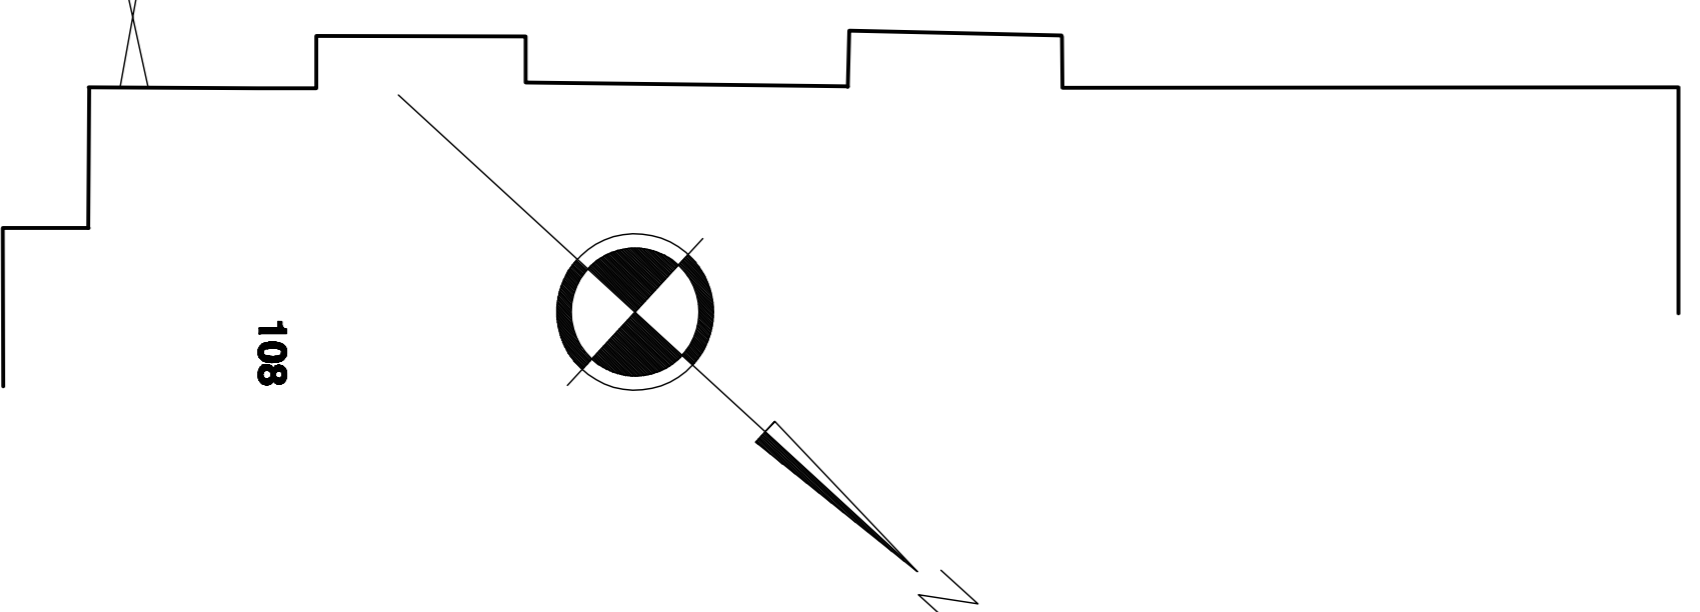

1ST FLOOR PLAN @ 1:50

108
REV A APRIL 2017 GARAGE INCREASED IN SIZE

Bespoke
design architects
Mike Sherrington RIBA
Manor House Farm, 52 Church Road
Tatfield, Preston, Lancs. PR4 6UQ
E-MAIL: mikesherrington@aol.com
TEL: 01772 815587

- 108 SPENDMORE LANE, COPPULL PR7 4PX
- MR G CALDWELL
- PROPOSED PLANS & ELEVATIONS
- FEB 2017

16-66-05

A