
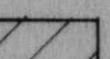

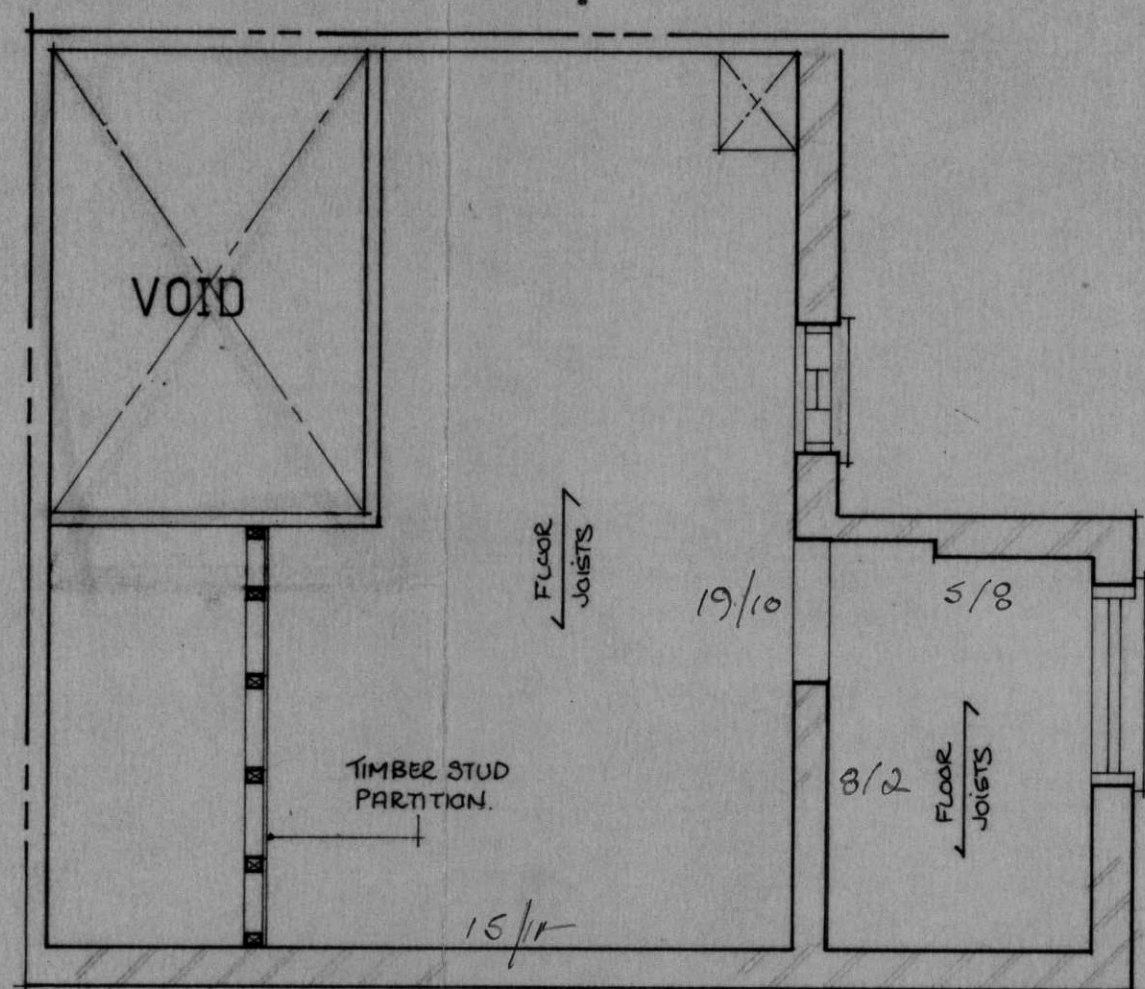
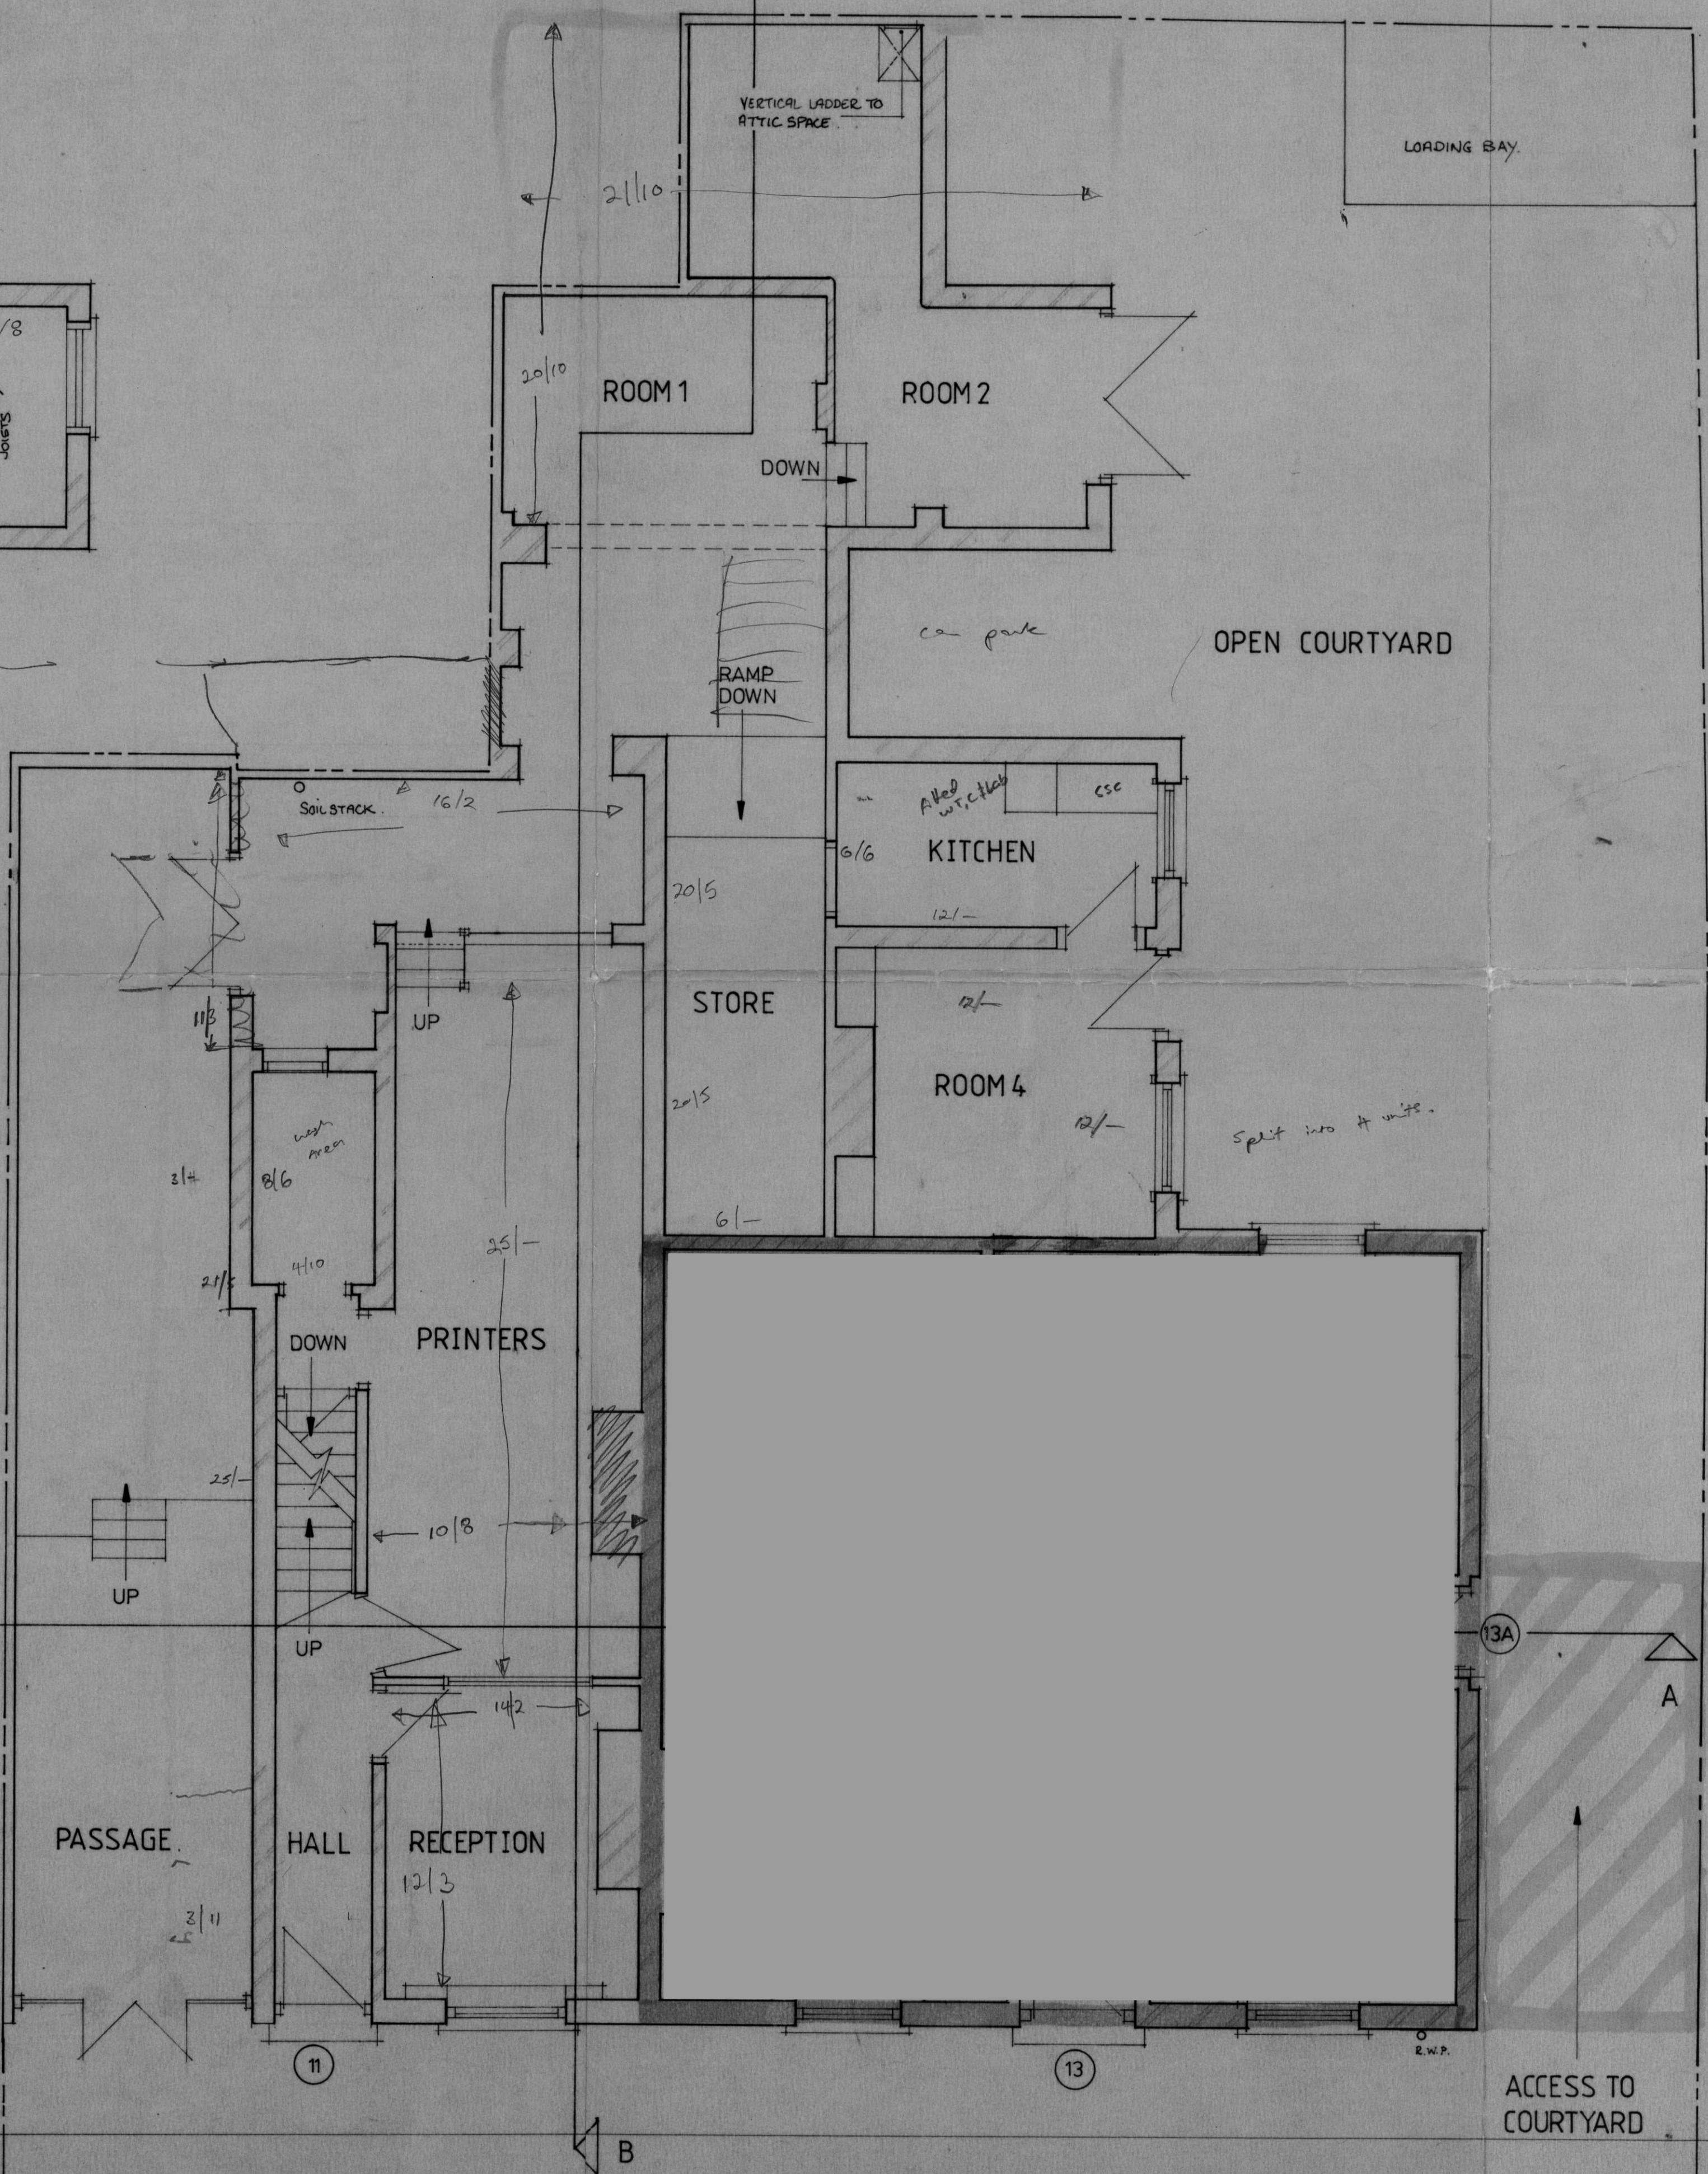
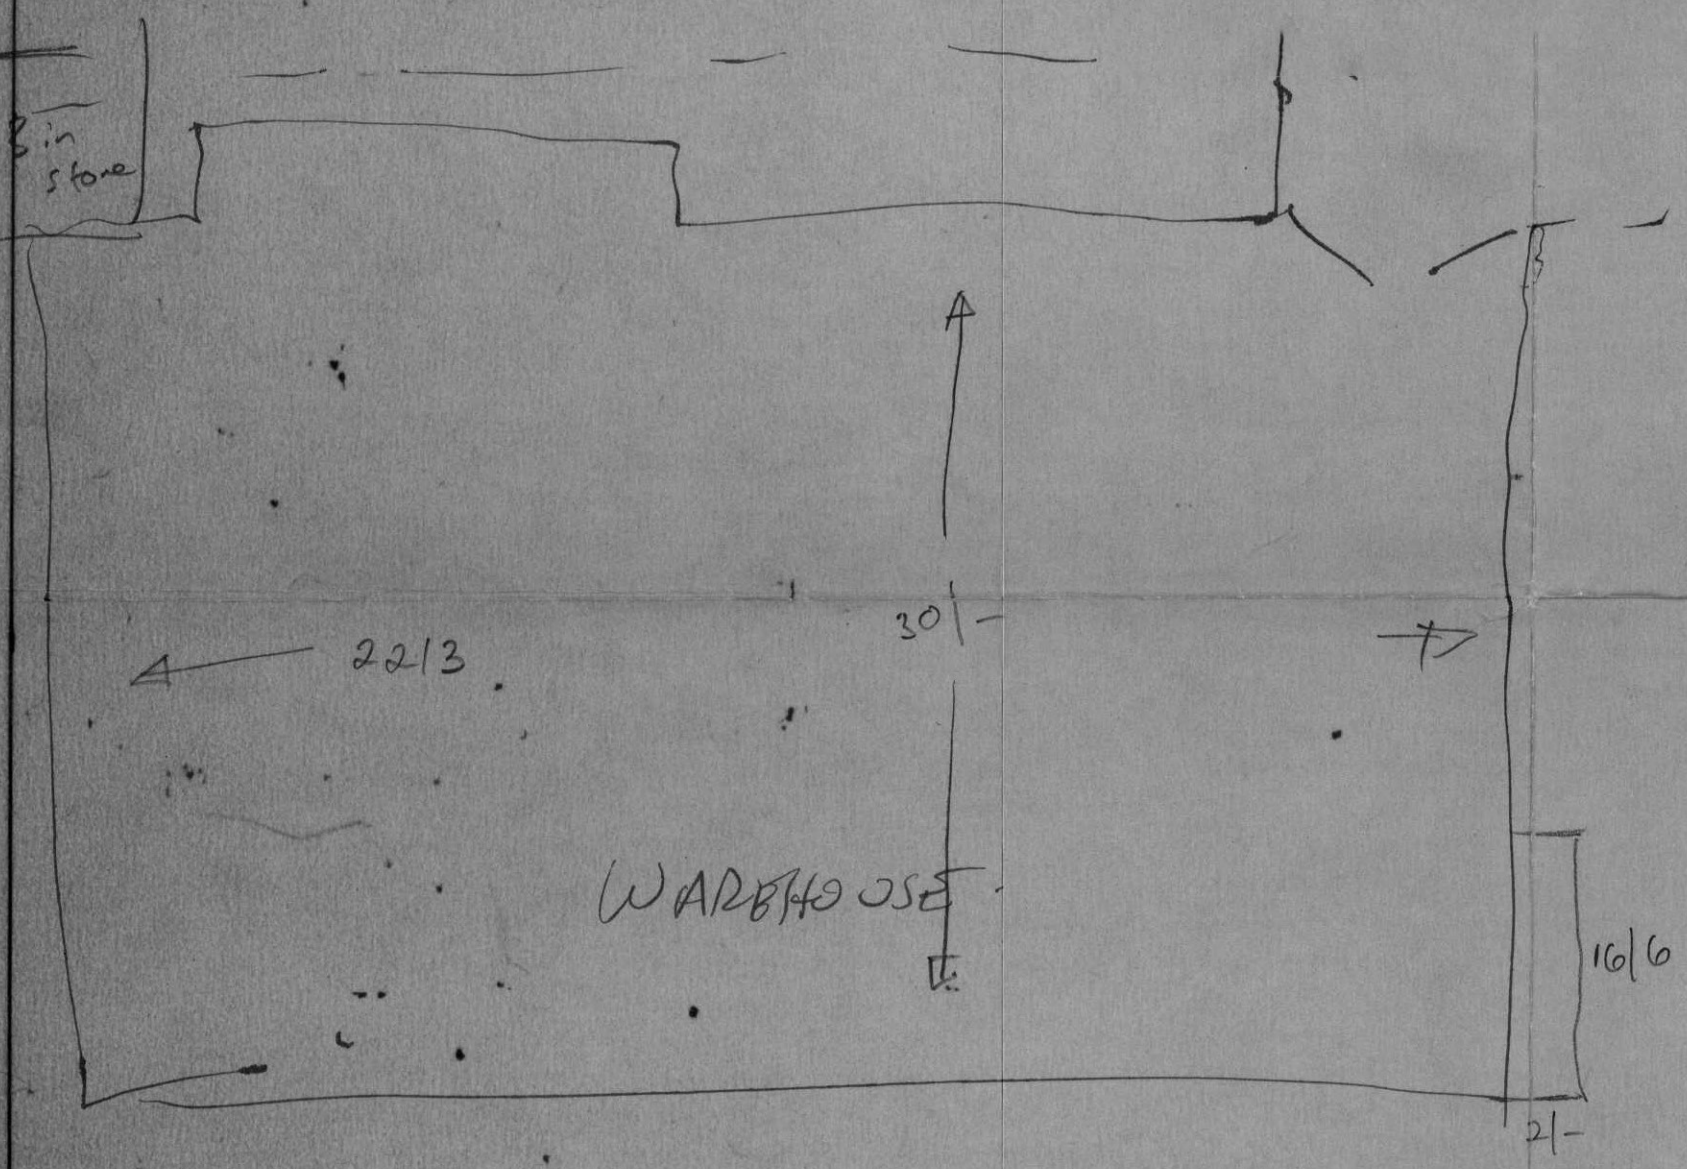


KEY

-  BRICKWORK
-  BLOCKWORK
-  BOUNDARY LINE



Mezzanine



*concrete floor  
painted walls  
strip lighting*

VERTICAL LADDER TO  
ATTIC SPACE

LOADING BAY

OPEN COURTYARD

KITCHEN

STORE

ROOM 4

PRINTERS

RECEPTION

PASSAGE

*Right of way shown  
hatched on Cred.*

ACCESS TO  
COURTYARD

EXISTING GROUND  
FLOOR PLAN TO  
PROPERTY'S NUMBER  
ELEVEN, THIRTEEN,  
THIRTEEN 'A', ST. GEORGE  
ST. CHORLEY, LANC'S.

1:50      SEPT 88