


FIRST FLOOR PLAN

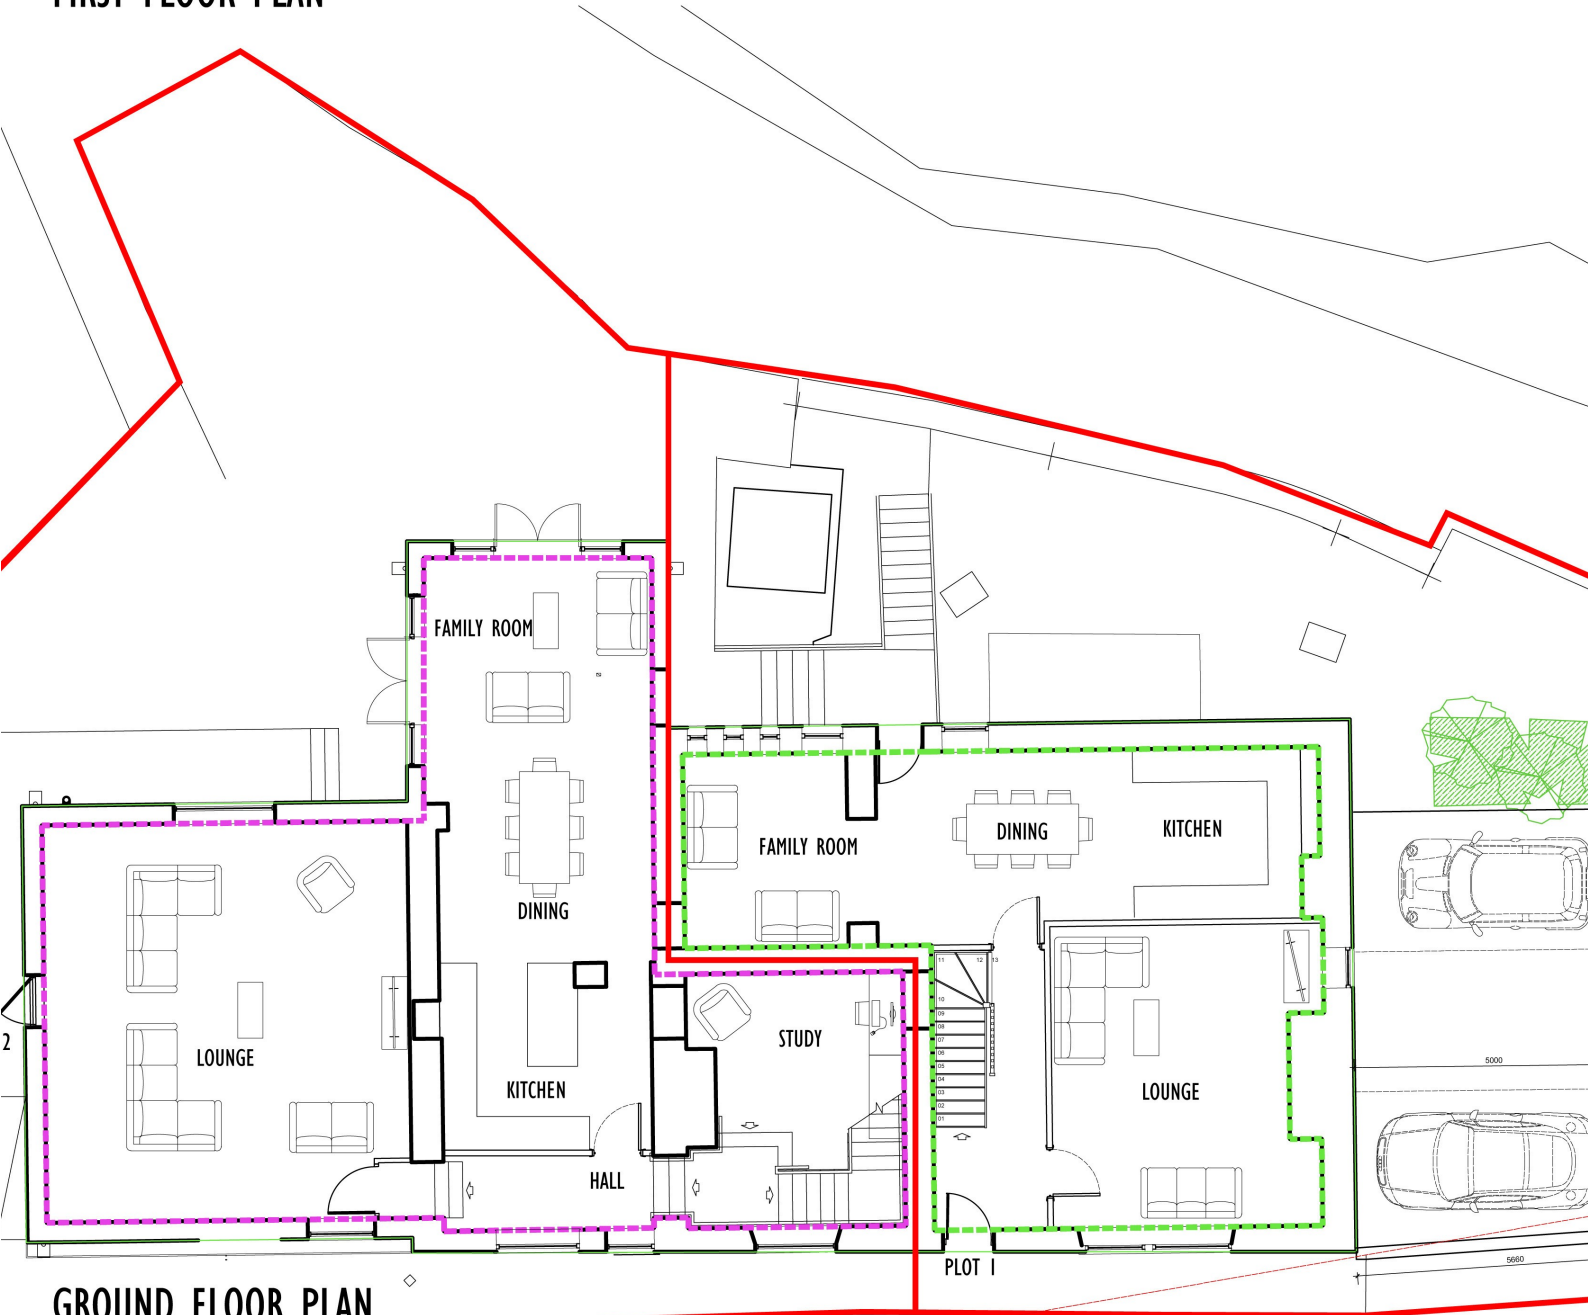

GROUND FLOOR PLAN

2M X 120M VISIBILITY SPLAY POSITION
 NOTE: ACCESS IS AT THE BOTTOM OF A HALL